


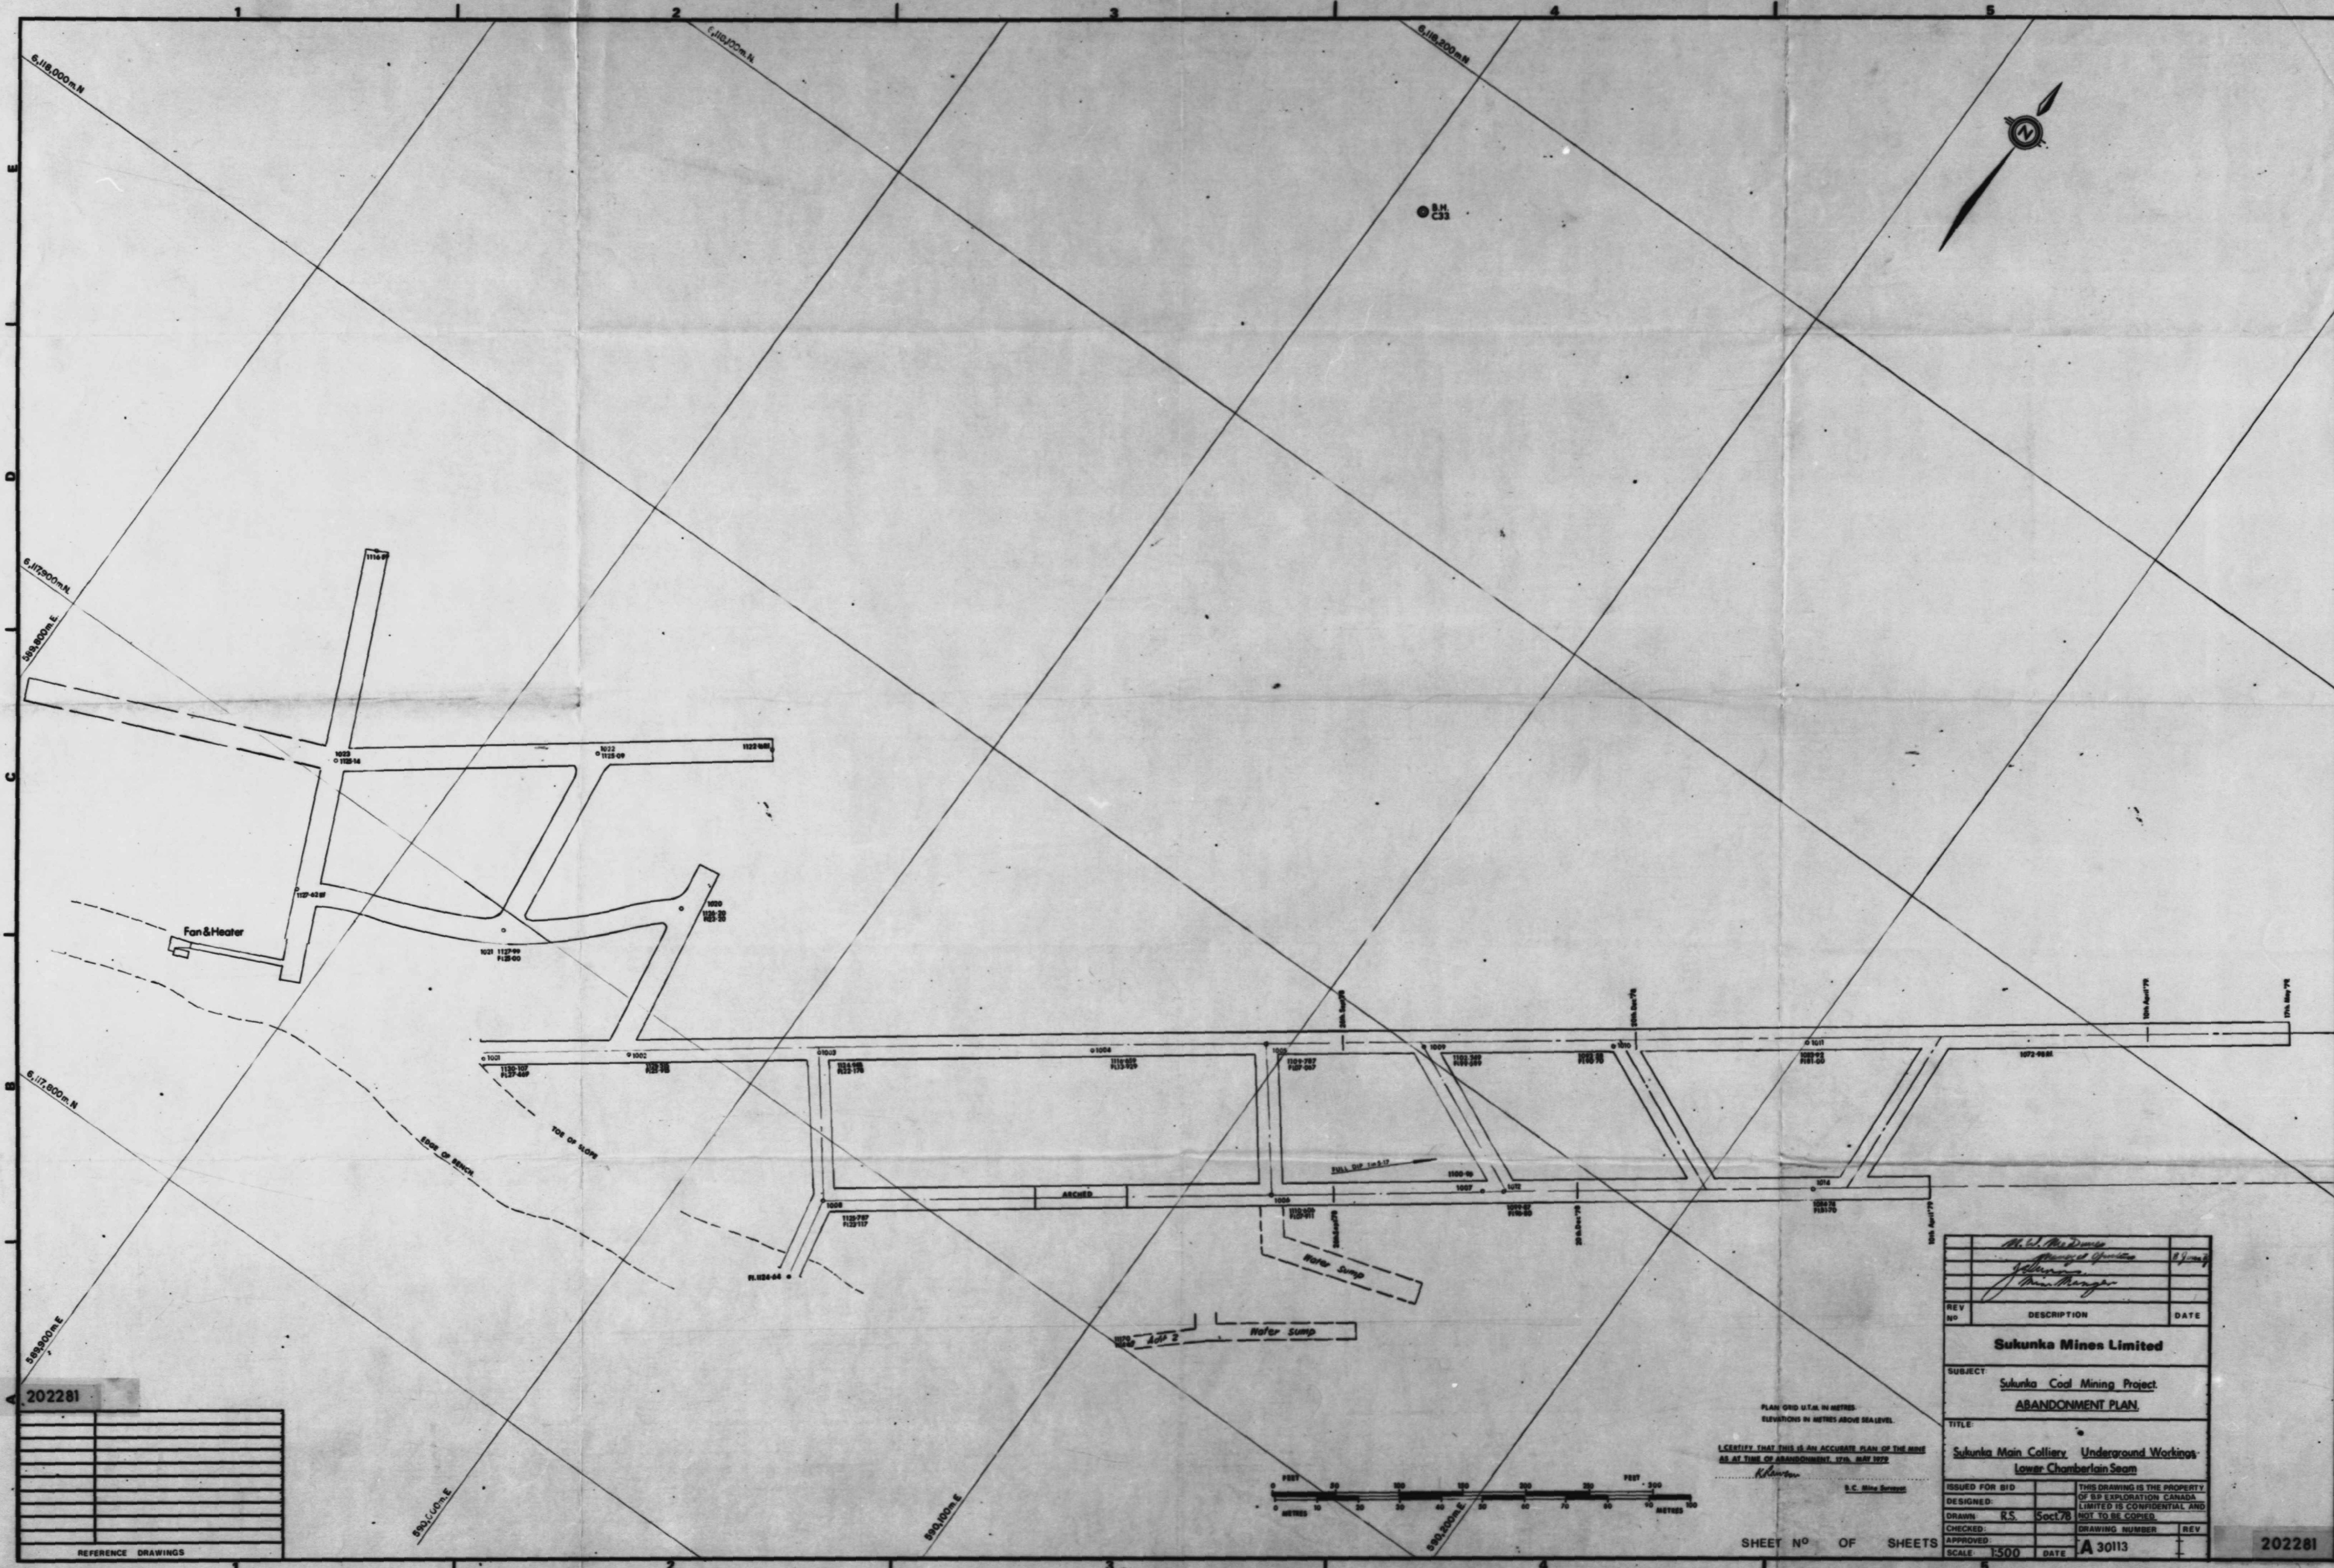

	M. L. Bie Dwyer	
	Hughes & Greenlee	B-7-
	Johanna Munroe Ranger	
REV NO	DESCRIPTION	DATED
Sukunka Mines Limited		
SUBJECT:		
	<u>Sukunka Coal Mining Project.</u>	
	<u>ABANDONMENT PLAN.</u>	
TITLE:		
	Sukunka Main Colliery Underground Workings	
	Lower Chamberlain Seam	
ISSUED FOR BID		[THIS DRAWING IS THE PROPERTY OF R.P EXPLORATION CANADA LIMITED IS CONFIDENTIAL AND NOT TO BE COPIED.]
DESIGNED:		
DRAWN	R.S. Sect 78	
CHECKED:		DRAWING NUMBER
APPROVED:		REVISED
SCALE	AS SHOWN	DATE [A] 30/11