


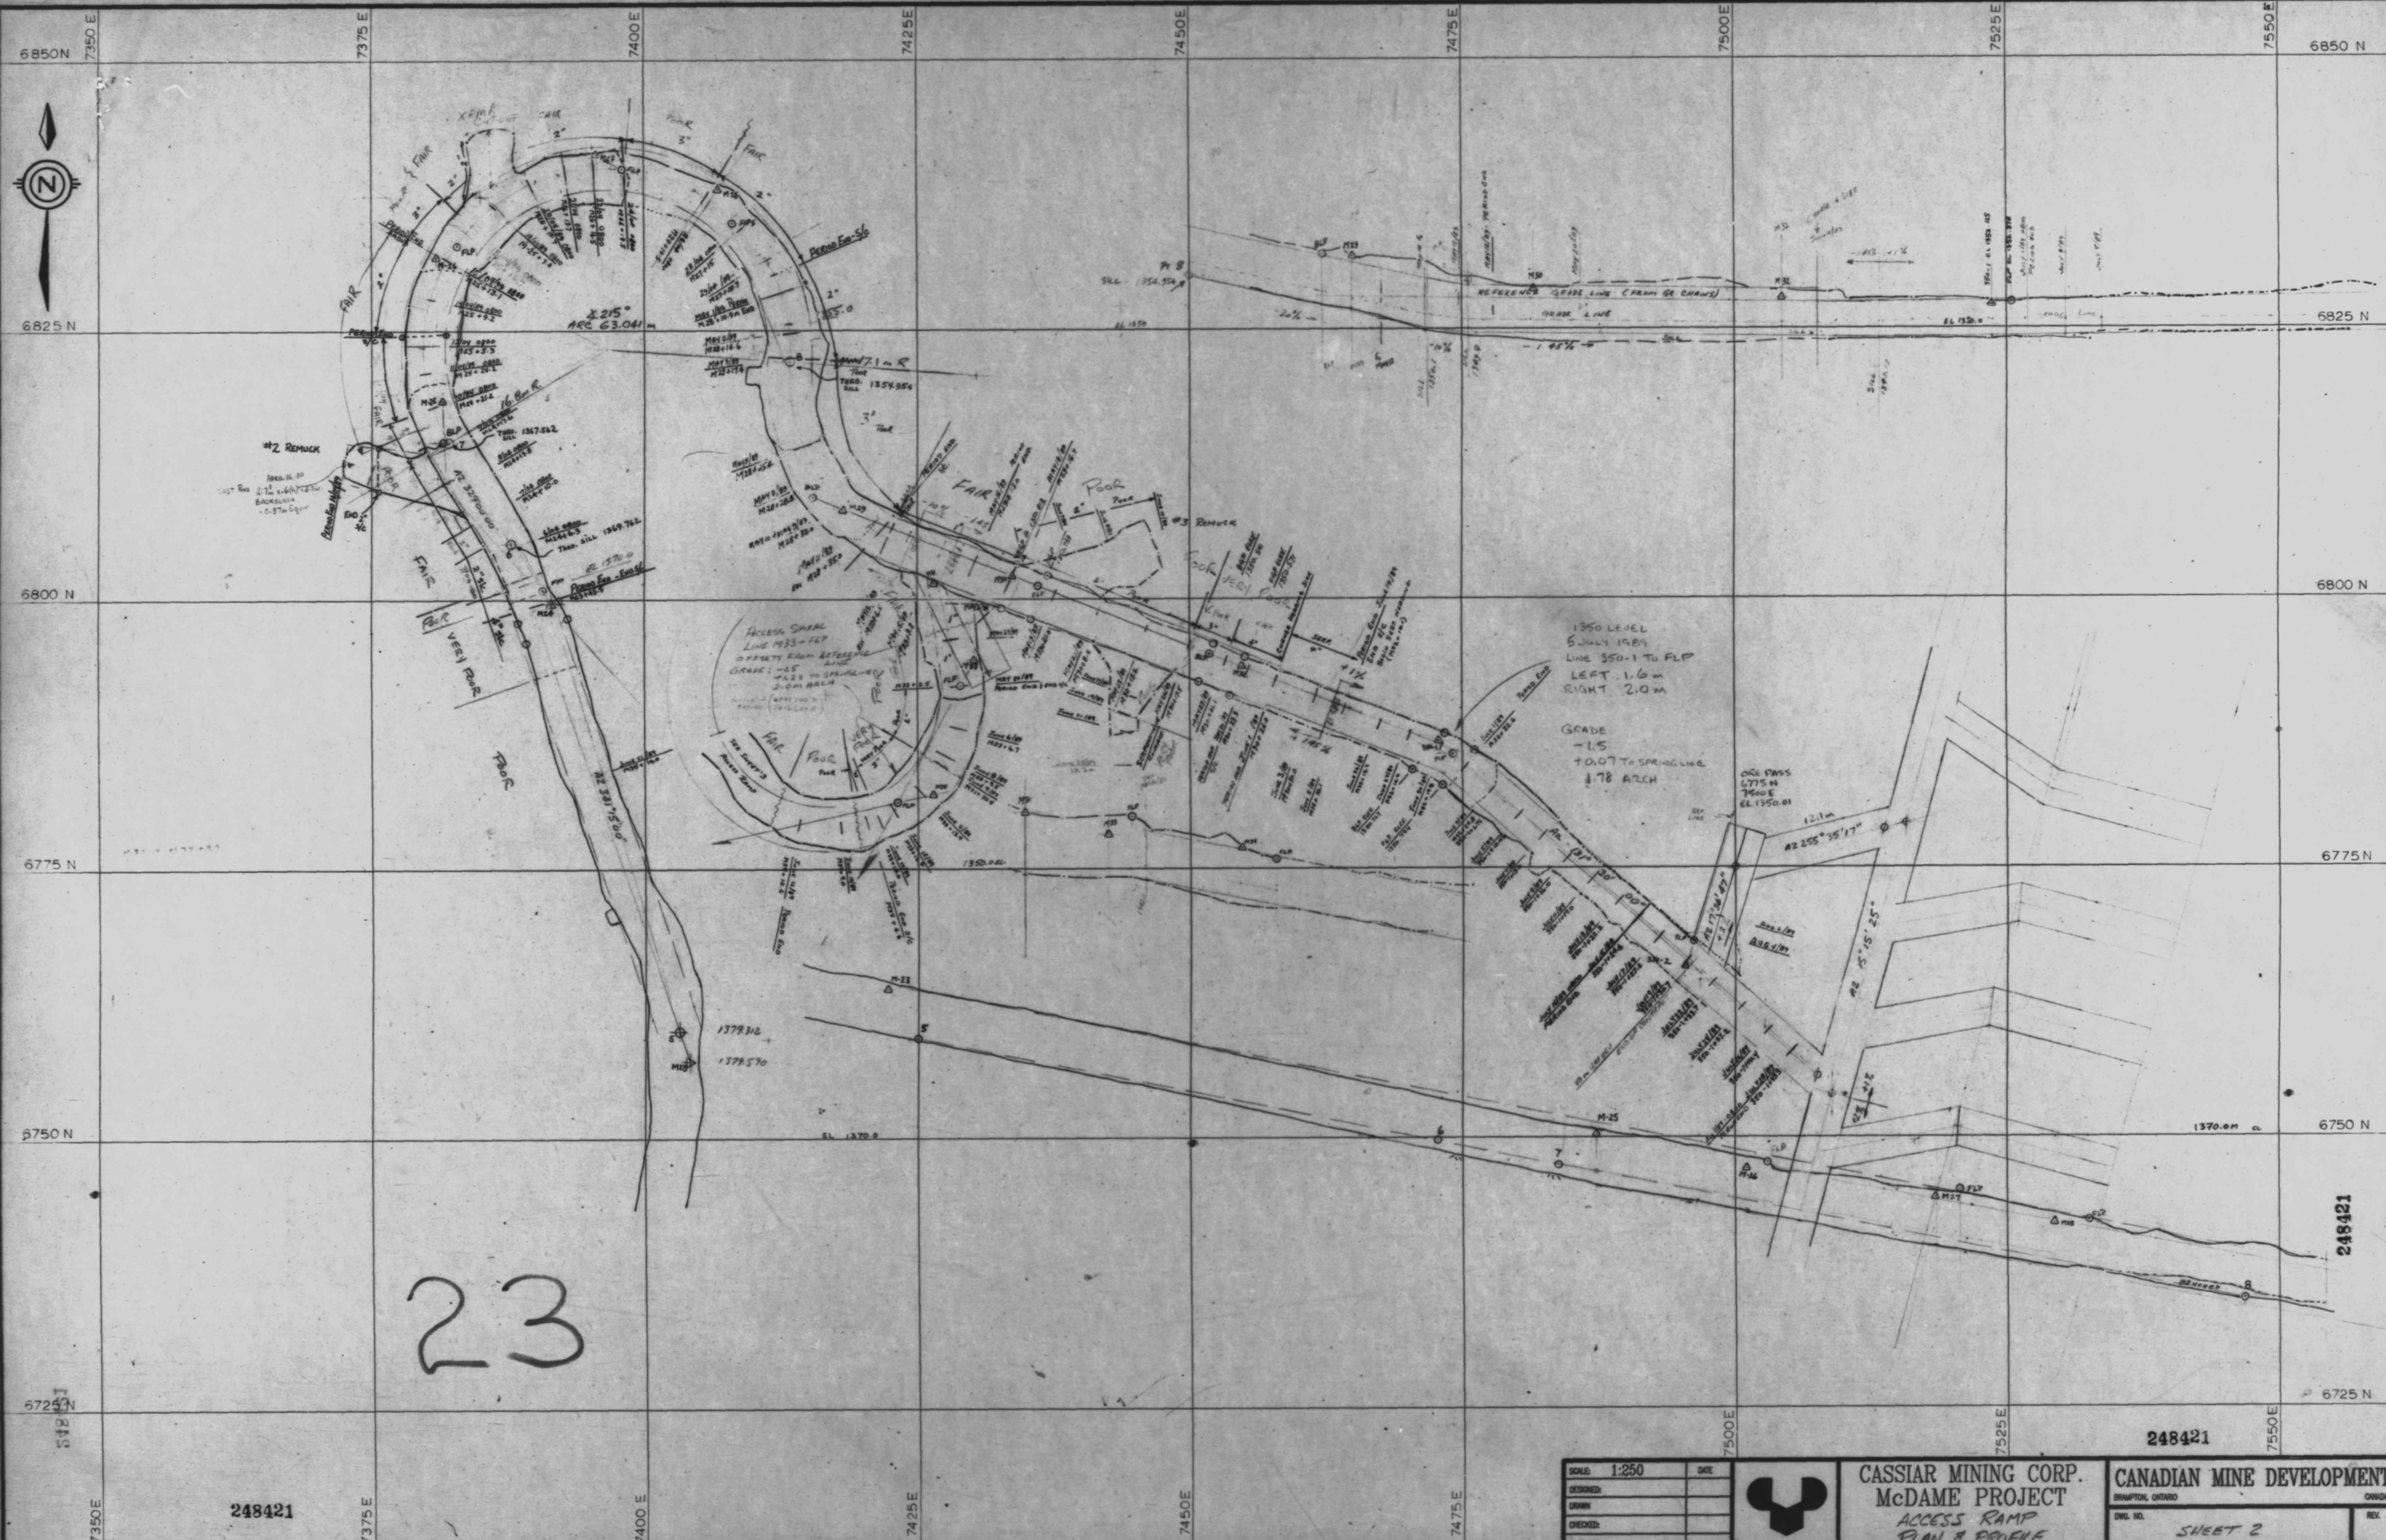


23

248421

248421

SCALE:	1:250	DATE:	
DESIGNED:			
DRAWN:			
CHECKED:			
APPROVED:			

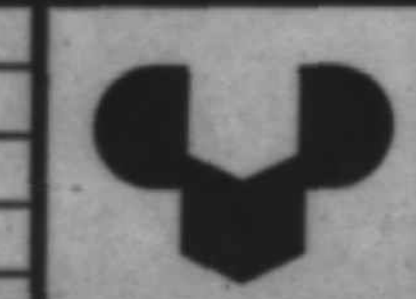

CASSIAR MINING CORP.
McDAME PROJECT
ACCESS RAMP
PLAN & PROFILE

CANADIAN MINE DEVELOPMENT
BRAMPTON, ONTARIO
DWG. NO. SHEET 2
REV.