



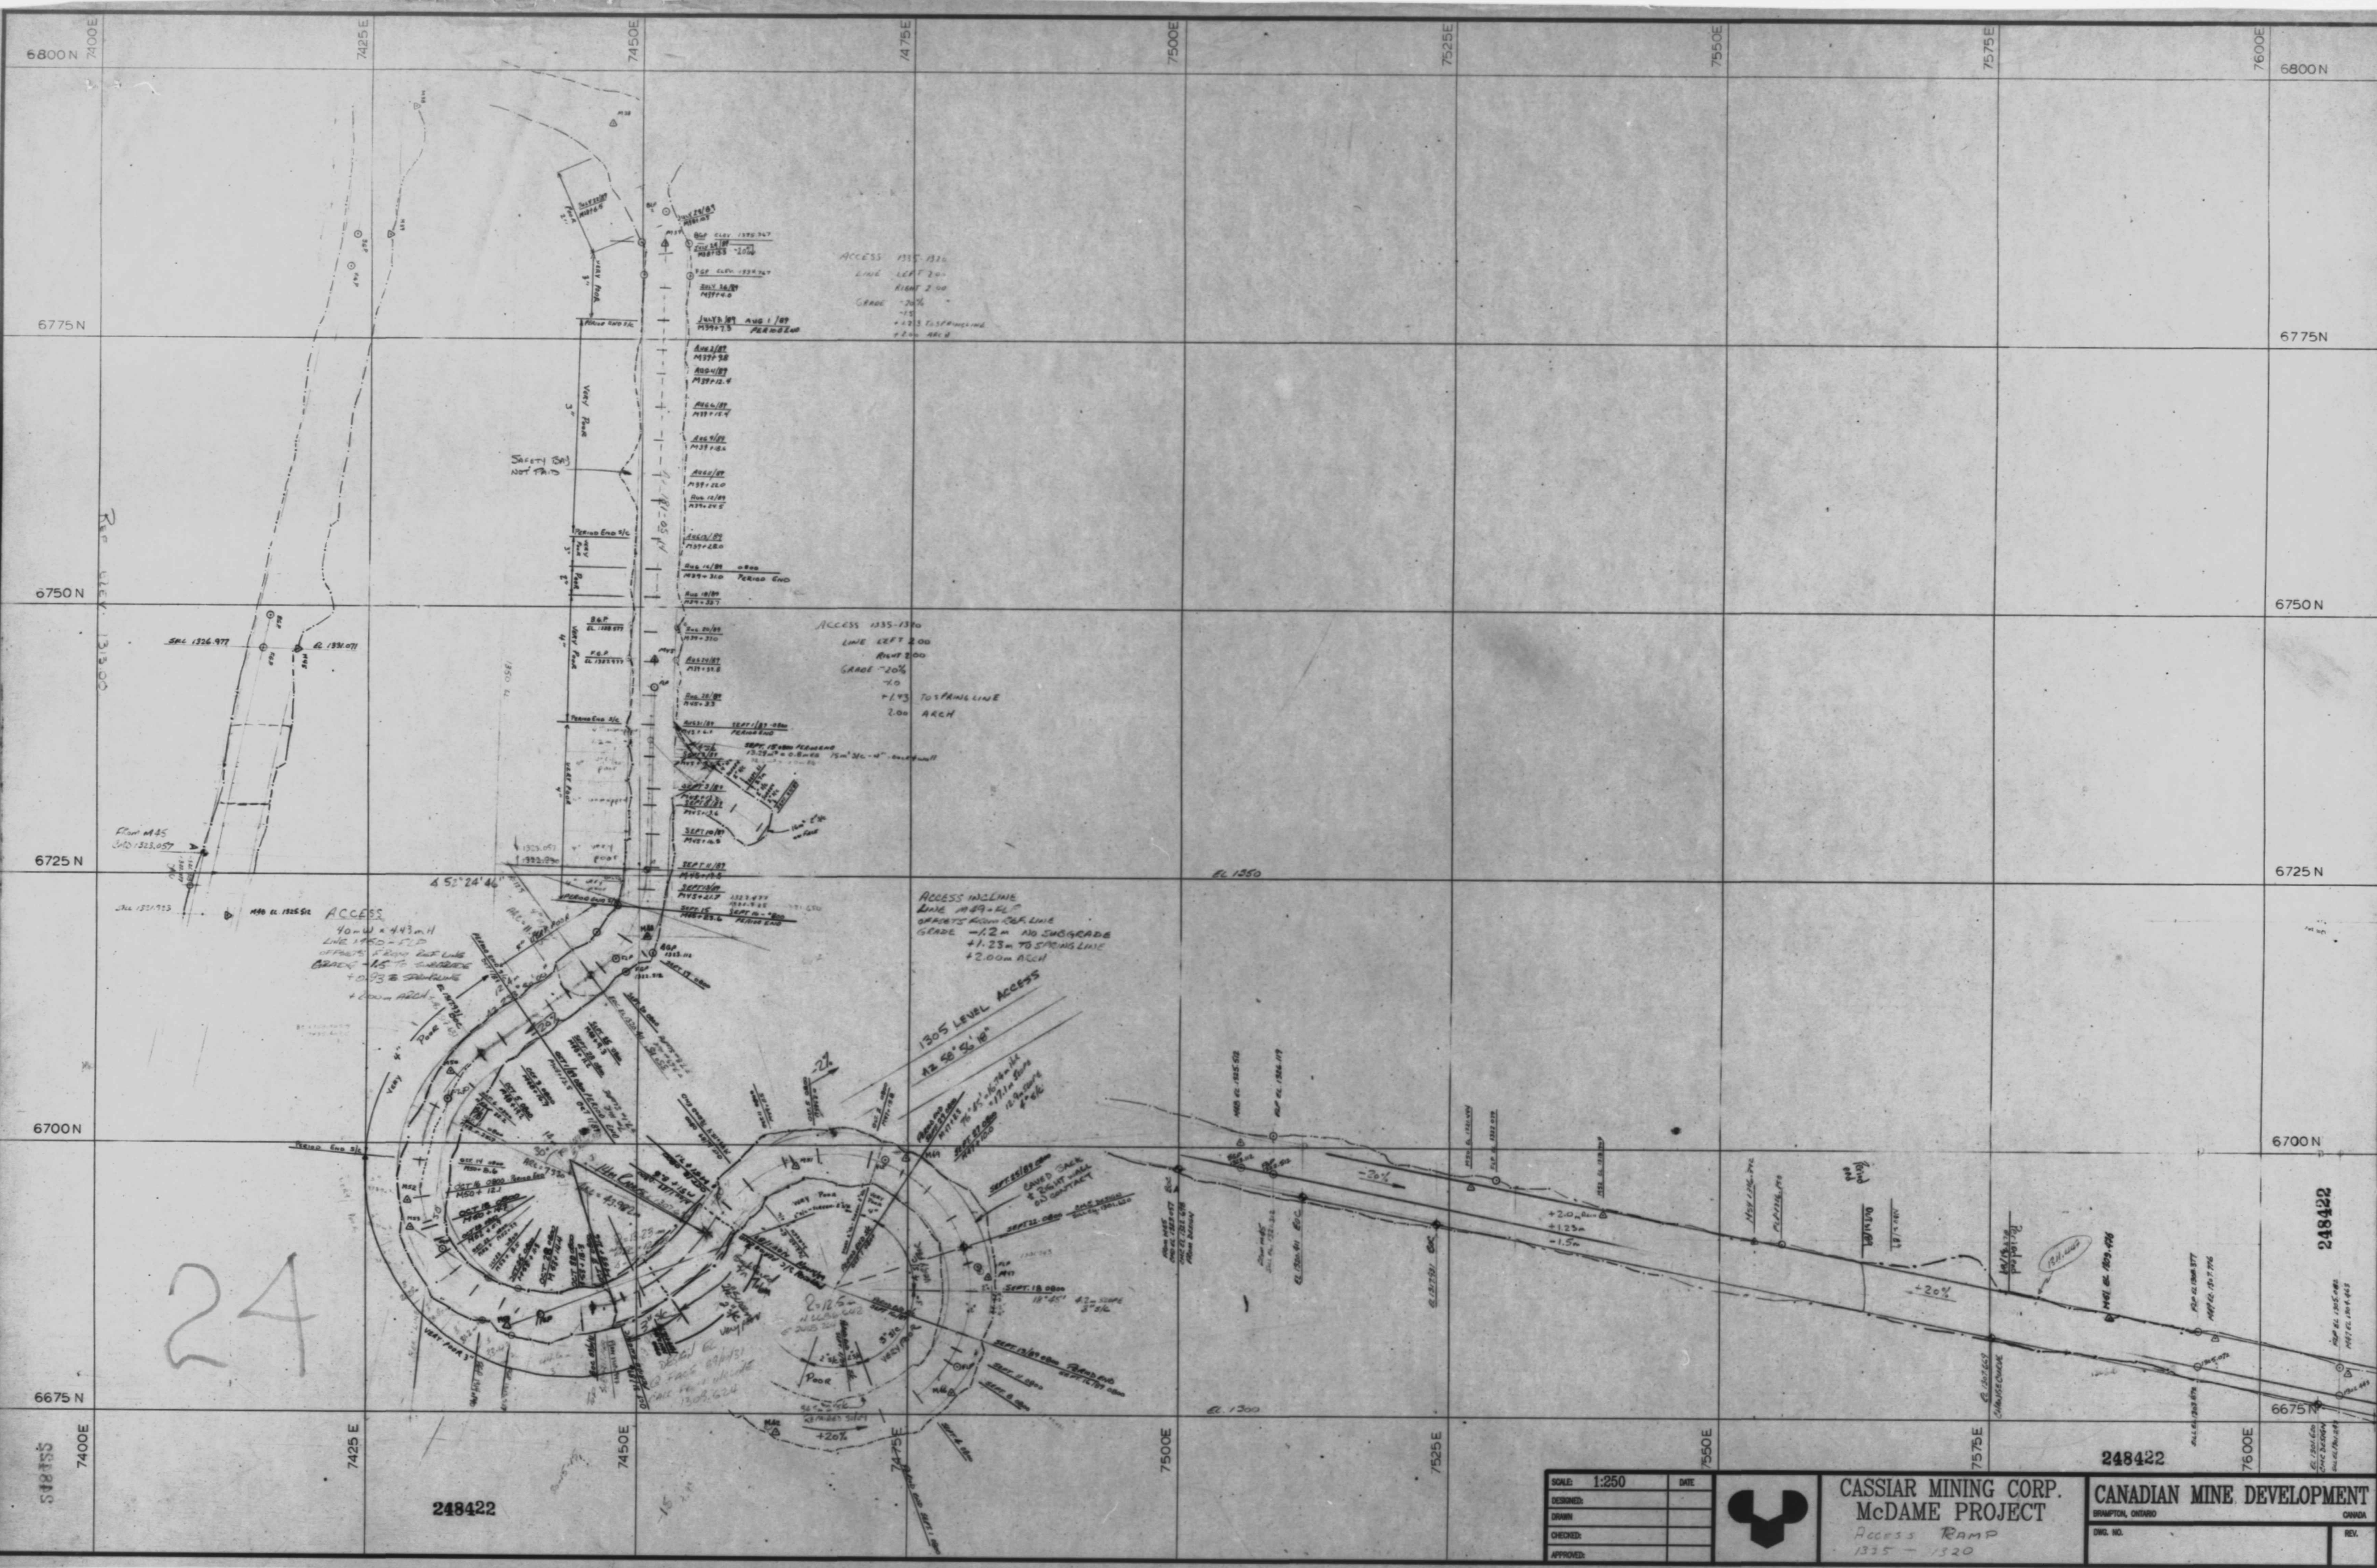

SCALE	1:250	DATE	
DESIGNED			
DRAWN			
CHECKED			
APPROVED			

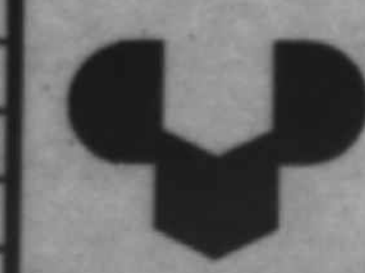

CASSIAR MINING CORP.
McDAME PROJECT
Access RAMP
1335 - 1320

248422
CANADIAN MINE DEVELOPMENT
BRAMPTON, ONTARIO
CNDMA
REV.