


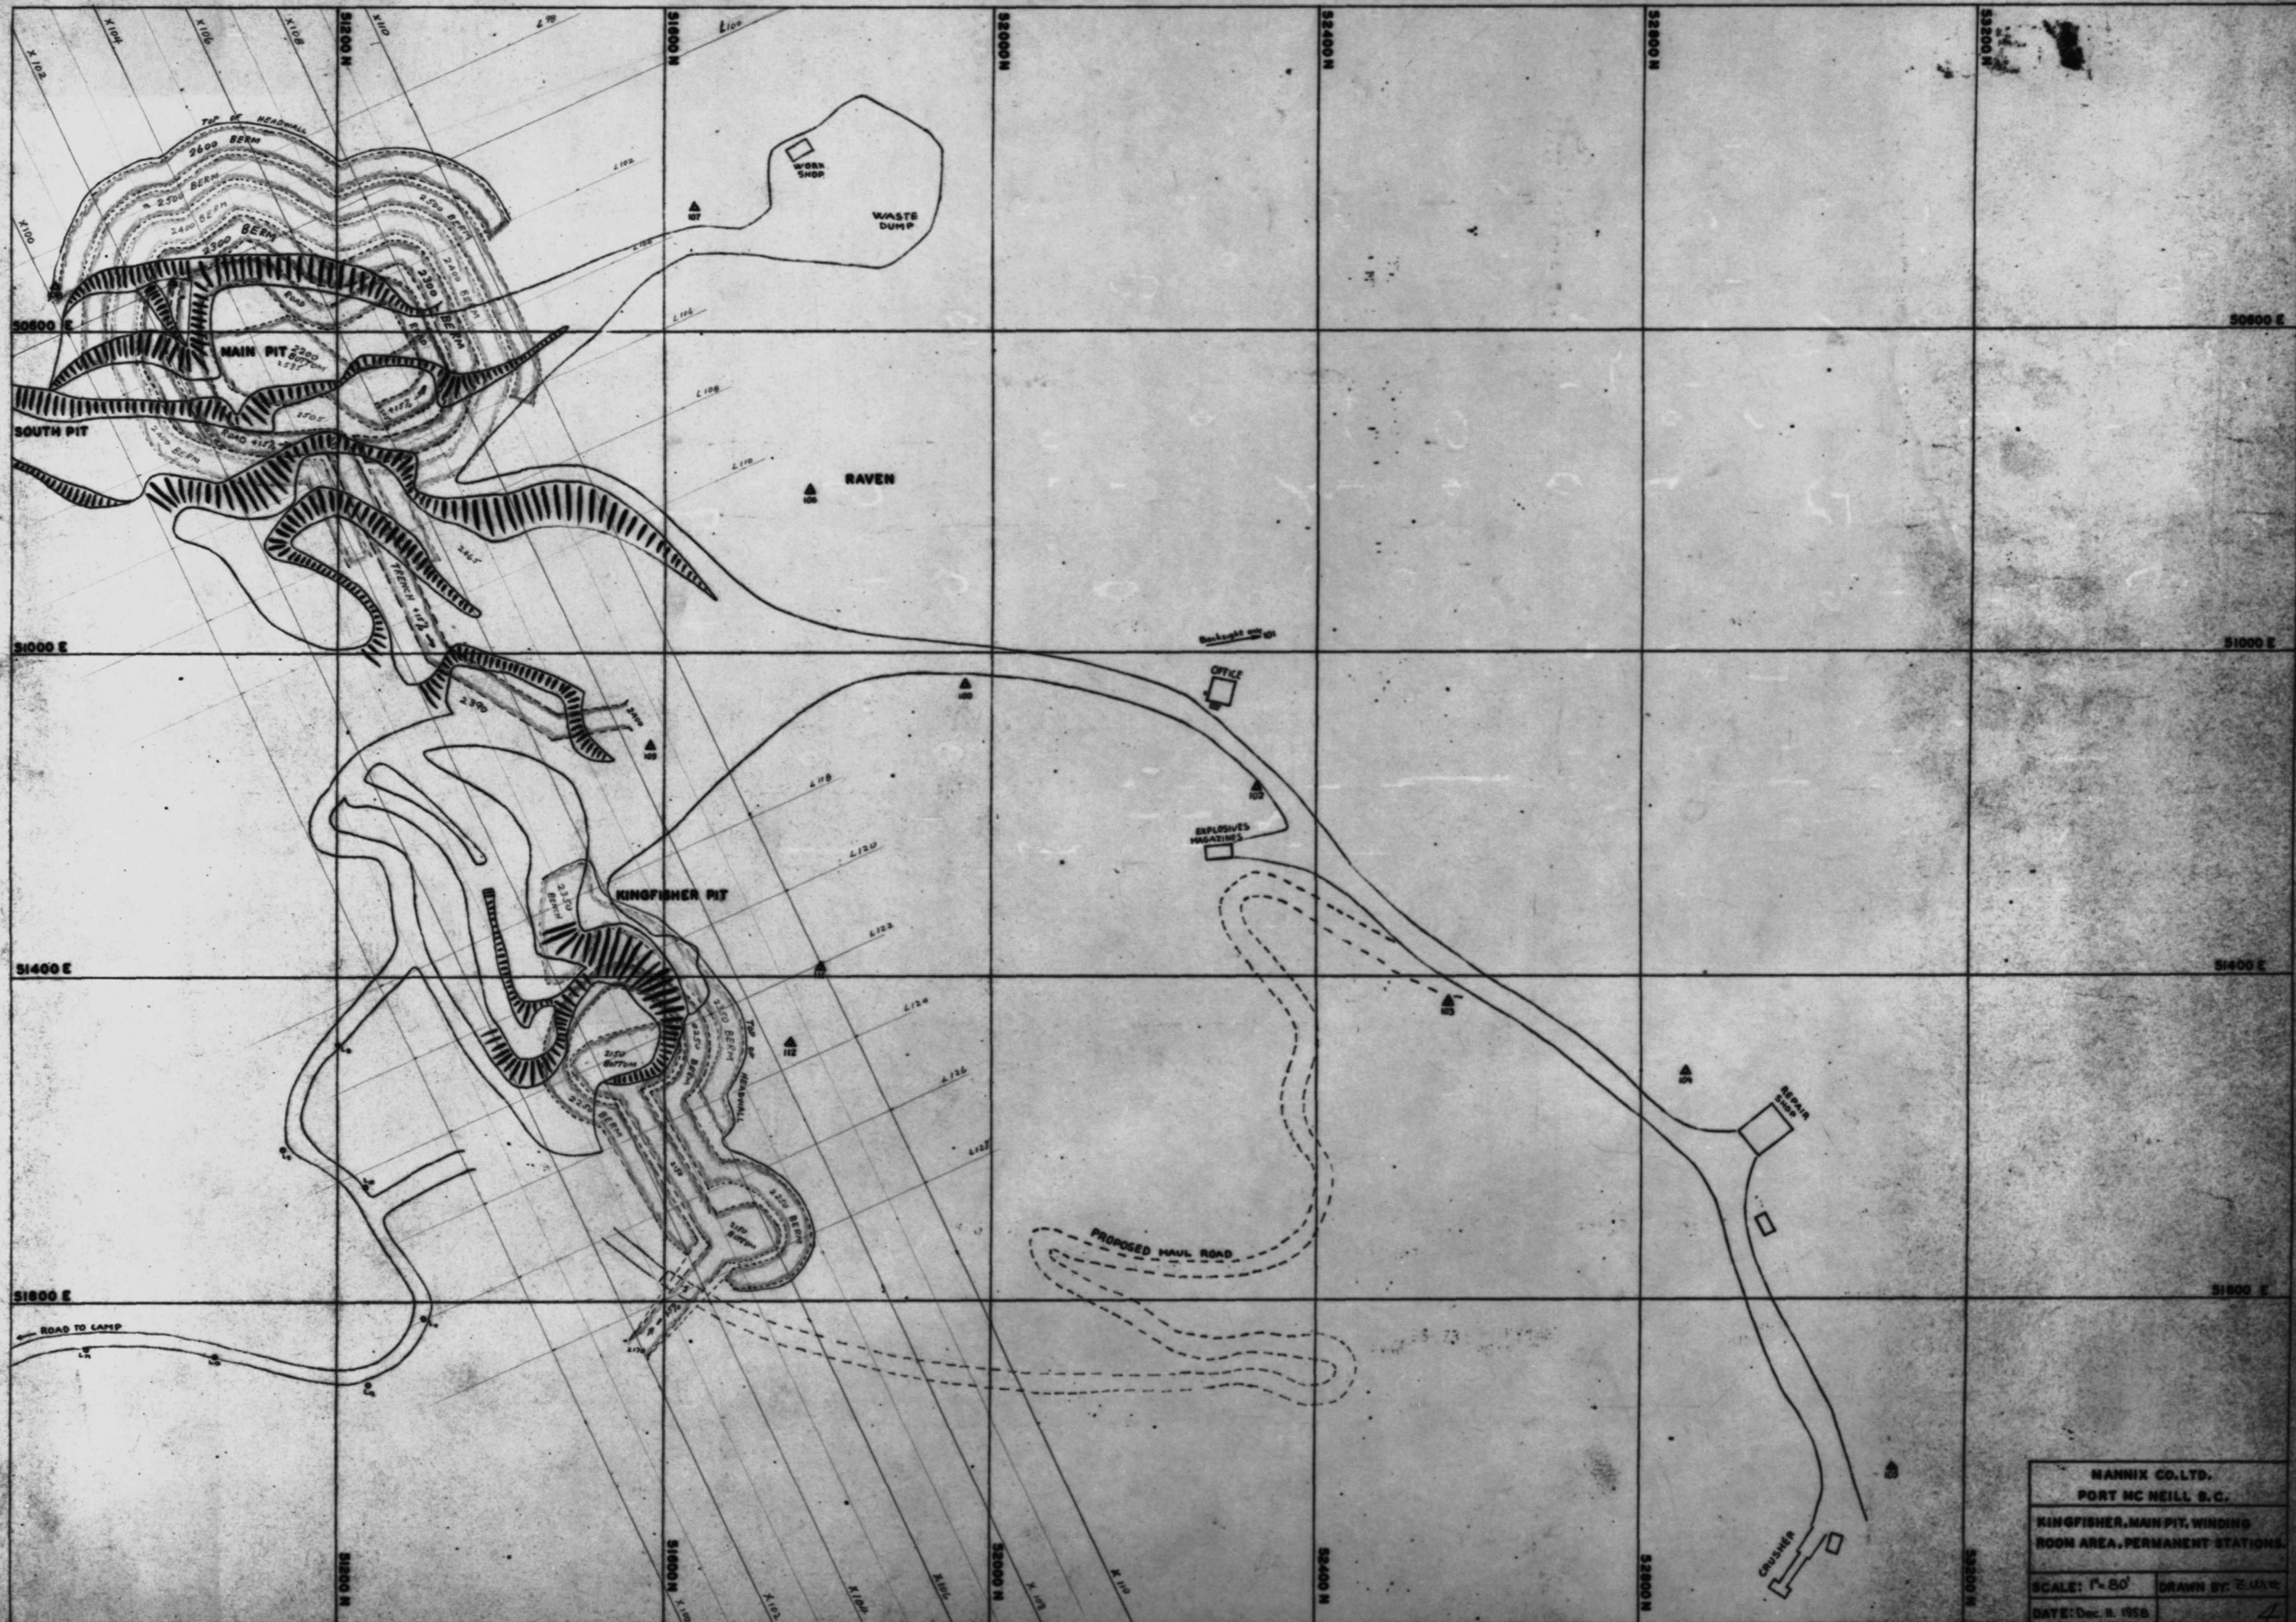

MANIX CO. LTD.
PORT MC NEILL S.C.
KINGFISHER, MAIN PIT, WINDING
ROOM AREA, PERMANENT STATIONS.
SCALE: 1" = 80' DRAWN BY: E. J. J. J.
DATE: Dec. 8, 1958