


P48

47.709

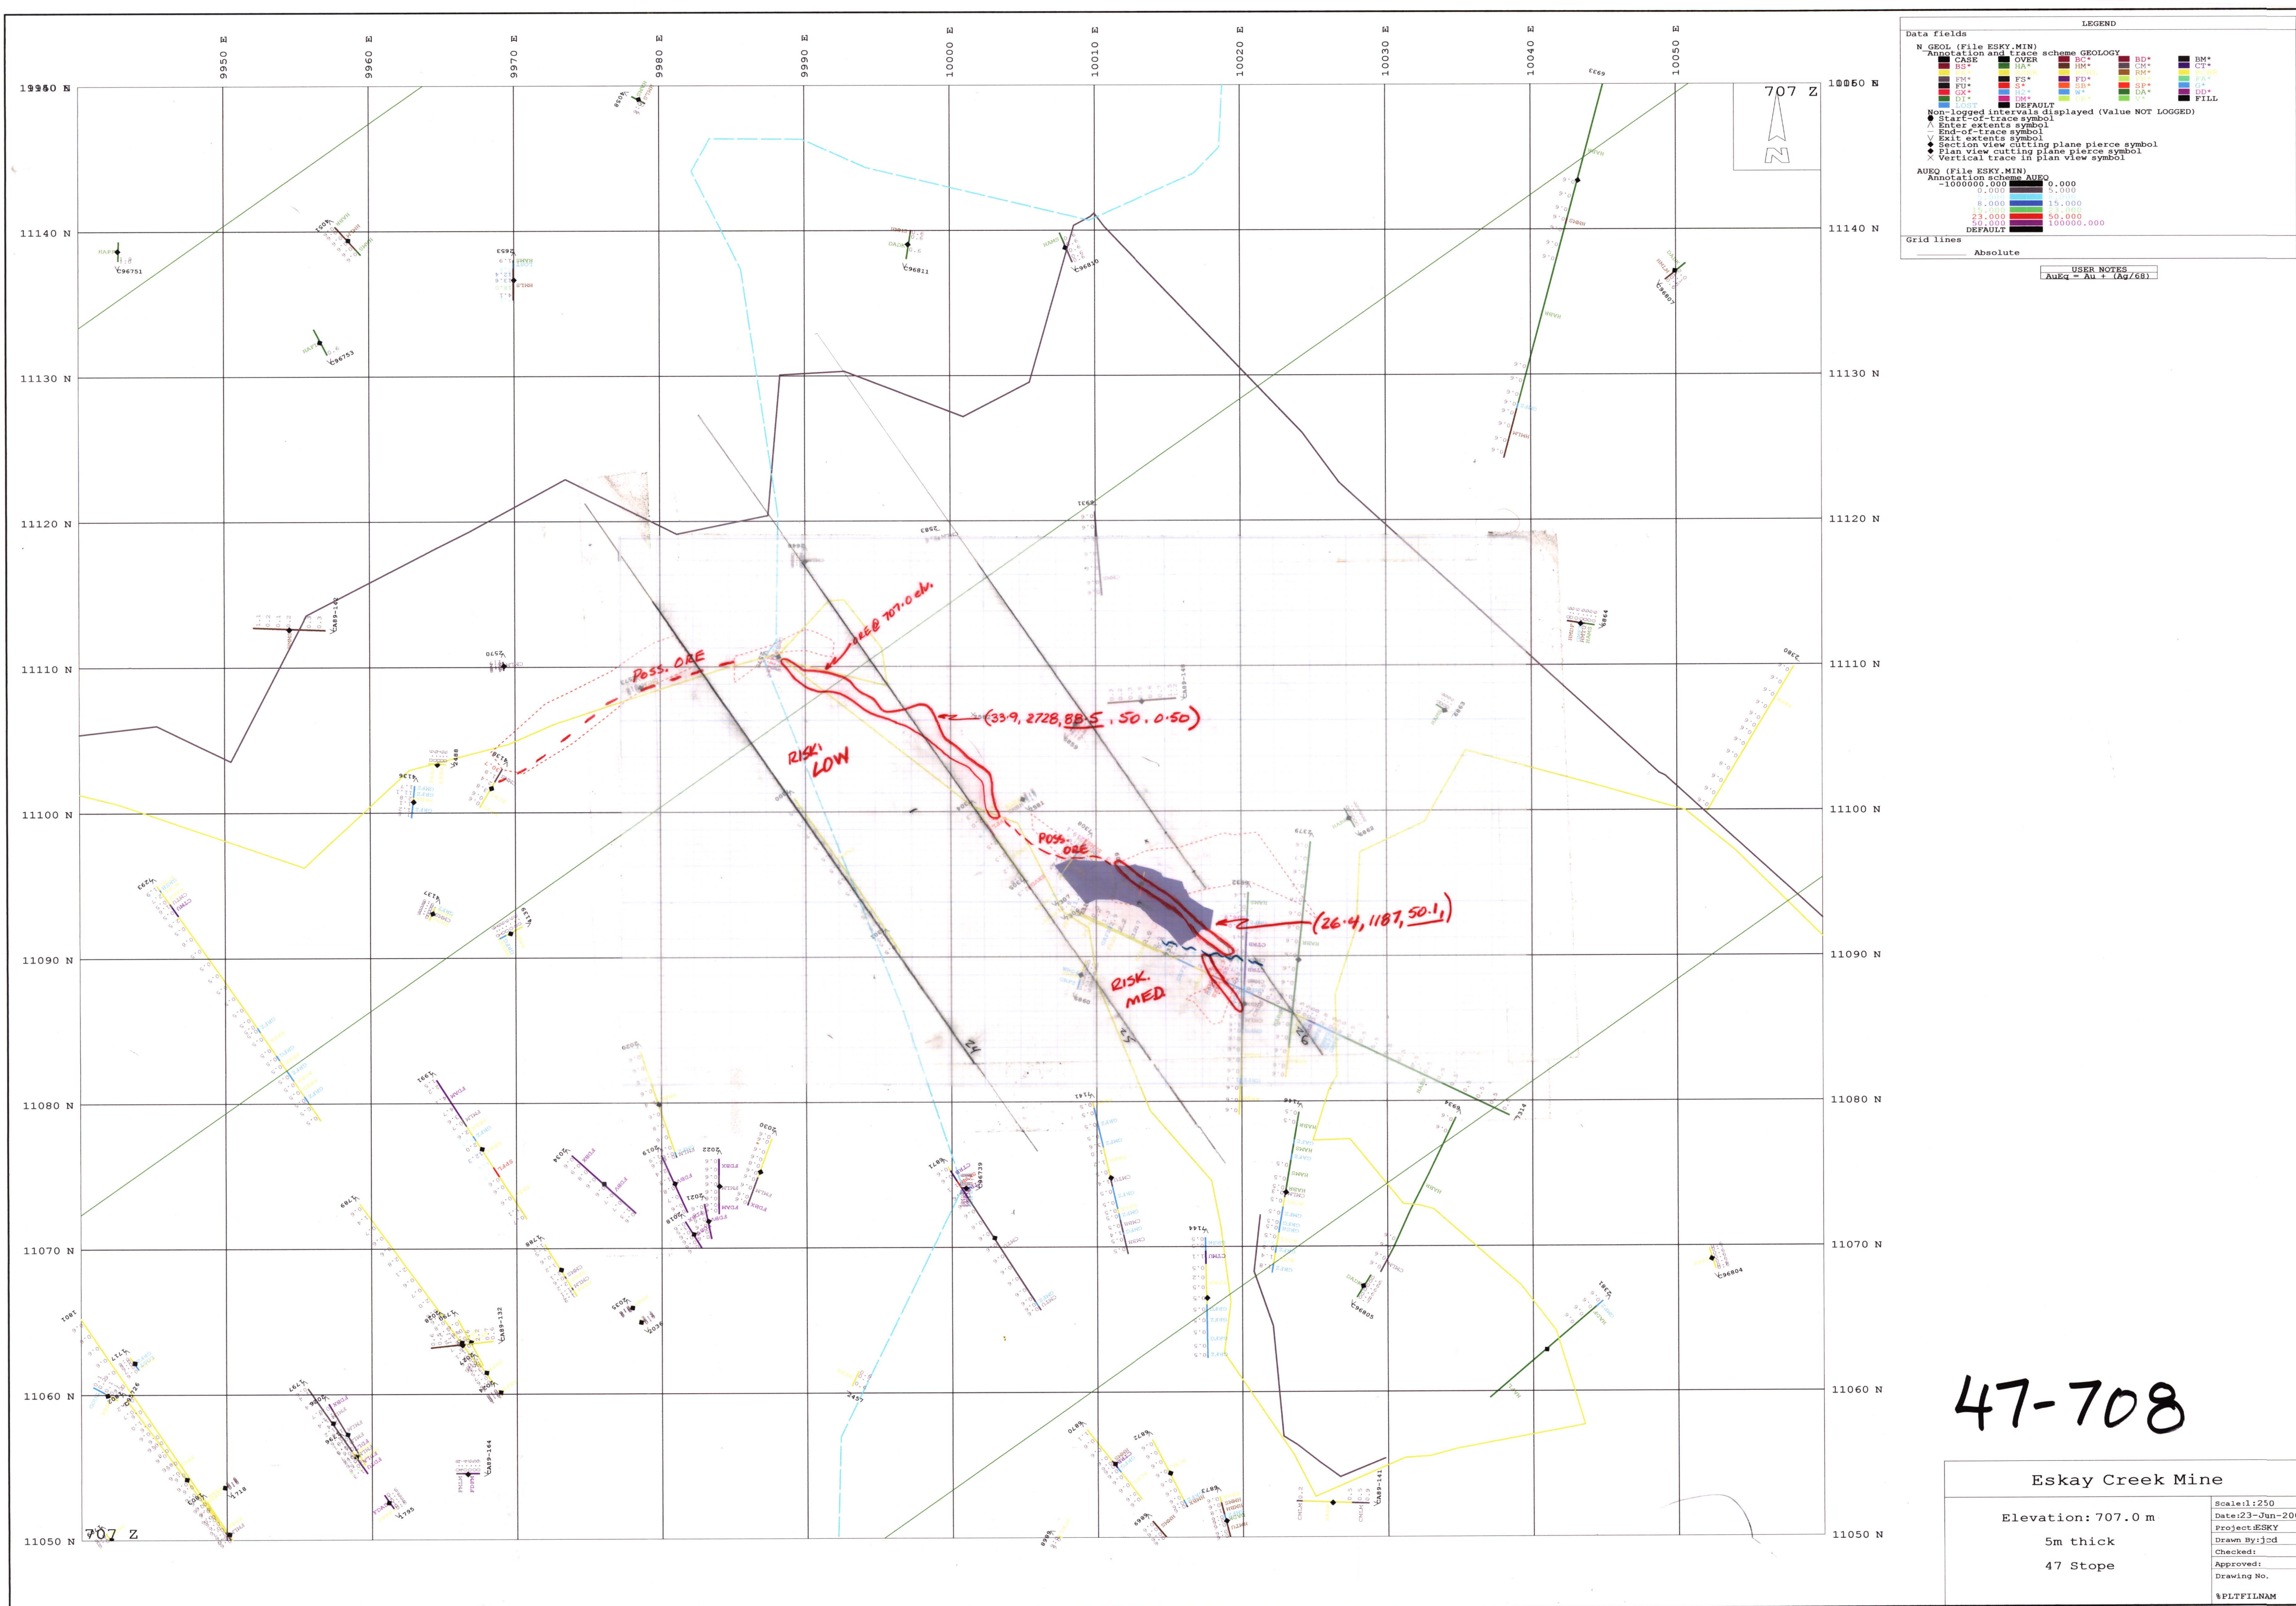

47-708

Eskay Creek Mine

Elevation: 707.0 m

5m thick

47 Stope

Scale: 1:250
Date: 23-Jun-2007
Project: ESKY
Drawn By: jcd
Checked:
Approved:
Drawing No.
%PLTFILNAM