


P62

# 62 Stope Longsection

SEP 05

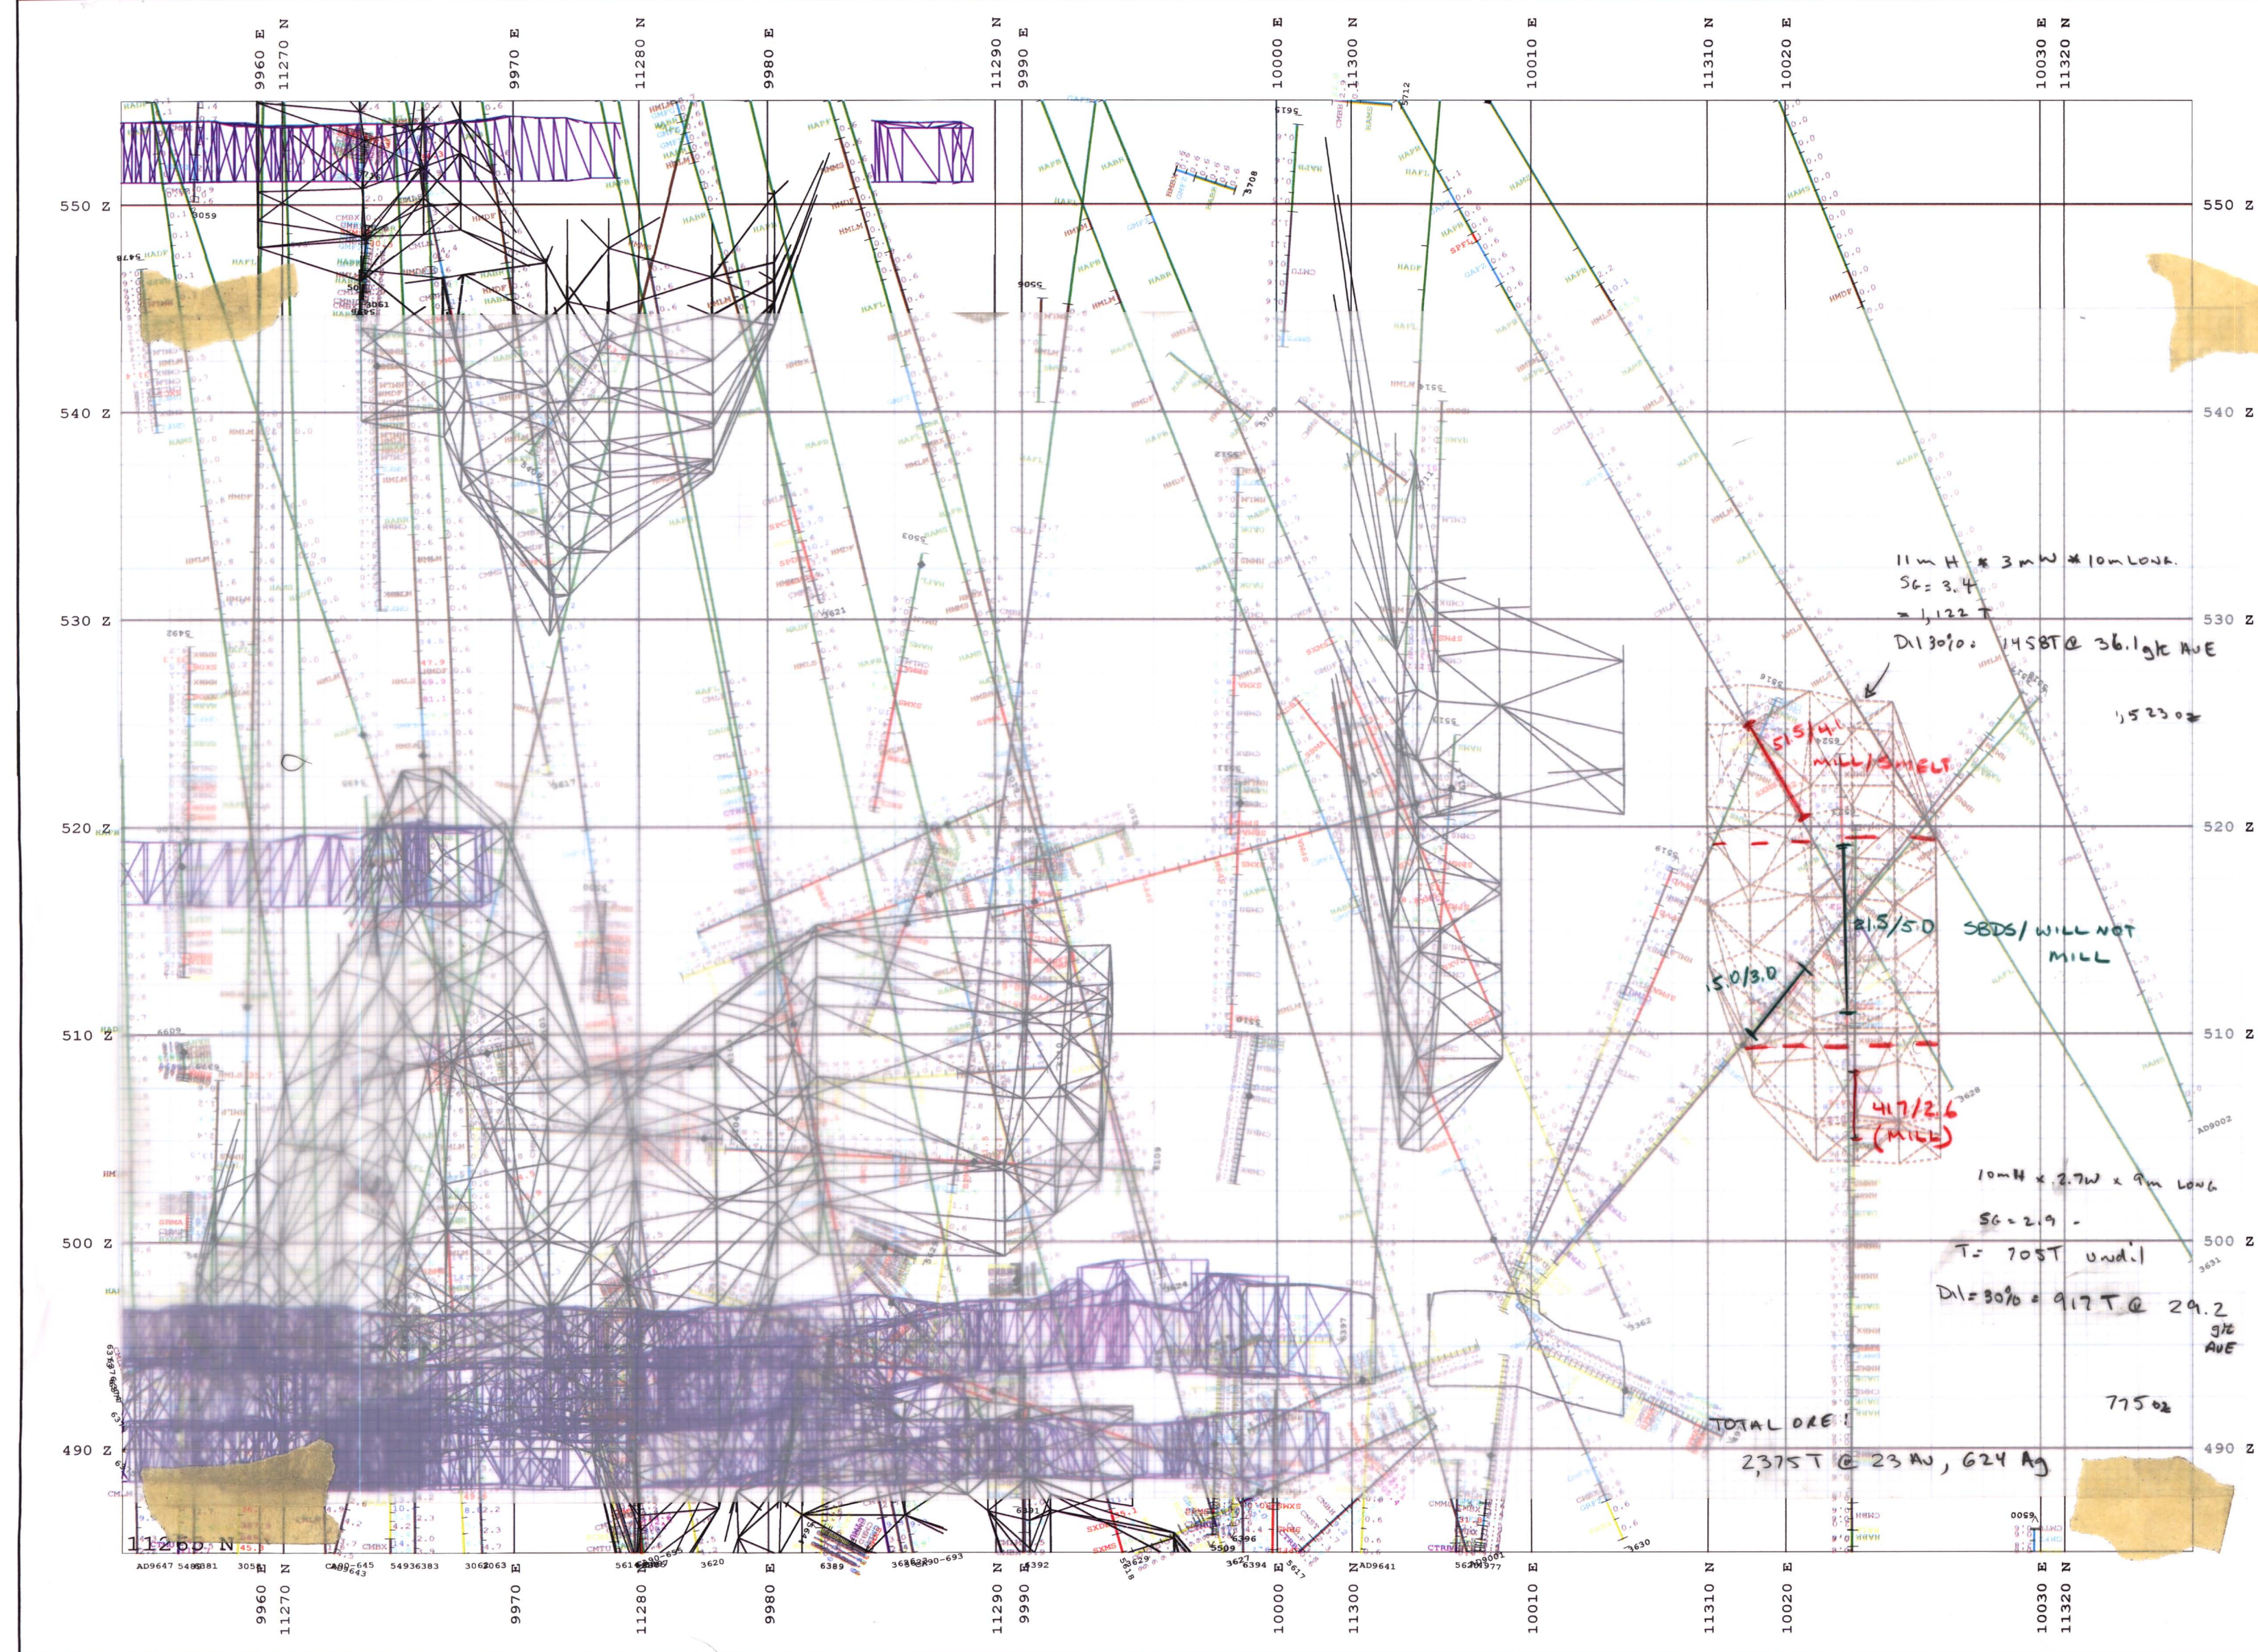

**LEGEND**

**Data fields**

N GEOL (File ESKY\_MIN)  
 Annotation and trace scheme GEOLOGY

BS*	FS*	BC*	BD*	BM*
FM*	SS*	HM*	CM*	CT*
FU*	S2*	SB*	SM*	DM*
GA*	DEFAULT	SB*	DA*	DD*
HA*		SB*	DA*	FILL

Non-logged intervals displayed (Value NOT LOGGED)  
 Enter extents symbol  
 End-of-trace symbol  
 Exit extents symbol  
 Section view cutting plane pierce symbol

**AUEQ (File ESKY\_MIN)**  
 Annotation scheme AUEQ

-1000000.000	0.000
0.000	5.000
8.000	15.000
30.000	50.000
1000000.000	1000000.000

**Triangulations**

V:/ESKAY.D/RESERVES/TRI/05\_21B\_UNDILL.ALL.00T  
 V:/ESKAY.D/RESERVES/TRI/2004DEC/04 DEC 21E\_UNDILL.ALL.00T  
 V:/ESKAY.D/RESERVES/TRI/2005RES/ORE/HW/04 HW\_UNDILL\_02.00T  
 V:/ESKAY.D/RESERVES/TRI/2005RES/ORE/HW/04 HW\_UNDILL\_03.00T  
 V:/ESKAY.D/RESERVES/TRI/2005RES/ORE/HW/04 HW\_UNDILL\_04.00T  
 V:/ESKAY.D/RESERVES/TRI/05\_WT\_UNDILL.ALL.00T  
 V:/ESKAY.D/SURVEY/TRI/STOPE/TRI/62STOPE.00T  
 V:/ESKAY.D/SURVEY/TRI/STOPE/TRI/03STOPE.00T  
 V:/ESKAY.D/SURVEY/TRI/STOPE/TRI/04STOPE.00T  
 V:/ESKAY.D/SURVEY/TRI/STOPE/TRI/05STOPE.00T  
 V:/ESKAY.D/SURVEY/TRI/STOPE/TRI/06STOPE.00T  
 V:/ESKAY.D/SURVEY/TRI/STOPE/TRI/07STOPE.00T  
 V:/ESKAY.D/SURVEY/TRI/STOPE/TRI/08STOPE.00T  
 V:/ESKAY.D/SURVEY/TRI/STOPE/TRI/09STOPE.00T  
 V:/ESKAY.D/SURVEY/TRI/STOPE/TRI/10STOPE.00T  
 V:/ESKAY.D/SURVEY/TRI/STOPE/TRI/11STOPE.00T  
 V:/ESKAY.D/SURVEY/TRI/STOPE/TRI/12STOPE.00T  
 V:/ESKAY.D/SURVEY/TRI/STOPE/TRI/13STOPE.00T  
 V:/ESKAY.D/SURVEY/TRI/STOPE/TRI/14STOPE.00T  
 V:/ESKAY.D/SURVEY/TRI/STOPE/TRI/15STOPE.00T  
 V:/ESKAY.D/SURVEY/TRI/STOPE/TRI/16STOPE.00T  
 V:/ESKAY.D/SURVEY/TRI/STOPE/TRI/17STOPE.00T  
 V:/ESKAY.D/SURVEY/TRI/STOPE/TRI/18STOPE.00T  
 V:/ESKAY.D/SURVEY/TRI/STOPE/TRI/19STOPE.00T  
 V:/ESKAY.D/SURVEY/TRI/STOPE/TRI/20STOPE.00T  
 V:/ESKAY.D/SURVEY/TRI/STOPE/TRI/21STOPE.00T  
 V:/ESKAY.D/SURVEY/TRI/STOPE/TRI/22STOPE.00T  
 V:/ESKAY.D/SURVEY/TRI/STOPE/TRI/23STOPE.00T  
 V:/ESKAY.D/SURVEY/TRI/STOPE/TRI/24STOPE.00T  
 V:/ESKAY.D/SURVEY/TRI/STOPE/TRI/30STOPE.00T  
 V:/ESKAY.D/SURVEY/TRI/STOPE/TRI/31STOPE.00T  
 V:/ESKAY.D/SURVEY/TRI/STOPE/TRI/32STOPE.00T  
 V:/ESKAY.D/SURVEY/TRI/STOPE/TRI/33STOPE.00T  
 V:/ESKAY.D/SURVEY/TRI/STOPE/TRI/34STOPE.00T  
 V:/ESKAY.D/SURVEY/TRI/STOPE/TRI/35STOPE.00T  
 V:/ESKAY.D/SURVEY/TRI/STOPE/TRI/41STOPE.00T  
 V:/ESKAY.D/SURVEY/TRI/STOPE/TRI/42STOPE.00T  
 V:/ESKAY.D/SURVEY/TRI/STOPE/TRI/43STOPE.00T  
 V:/ESKAY.D/SURVEY/TRI/STOPE/TRI/44STOPE.00T  
 V:/ESKAY.D/SURVEY/TRI/STOPE/TRI/45STOPE.00T  
 V:/ESKAY.D/SURVEY/TRI/STOPE/TRI/46STOPE.00T  
 V:/ESKAY.D/SURVEY/TRI/STOPE/TRI/47STOPE.00T  
 V:/ESKAY.D/SURVEY/TRI/STOPE/TRI/48STOPE.00T  
 V:/ESKAY.D/SURVEY/TRI/STOPE/TRI/60STOPE.00T  
 V:/ESKAY.D/SURVEY/TRI/STOPE/TRI/61STOPE.00T  
 V:/ESKAY.D/SURVEY/TRI/STOPE/TRI/63STOPE.00T  
 V:/ESKAY.D/SURVEY/TRI/STOPE/TRI/70STOPE.00T  
 V:/ESKAY.D/SURVEY/TRI/STOPE/TRI/72STOPE.00T  
 V:/ESKAY.D/SURVEY/TRI/STOPE/TRI/76STOPE.00T  
 V:/ESKAY.D/SURVEY/TRI/DEVELOPMENT/TRI/01 RAMP EXT TR.00T  
 V:/ESKAY.D/SURVEY/TRI/DEVELOPMENT/TRI/02 RAMP EXT TR.00T  
 V:/ESKAY.D/SURVEY/TRI/DEVELOPMENT/TRI/03 RAMP TR.00T  
 V:/ESKAY.D/SURVEY/TRI/DEVELOPMENT/TRI/04 RAMP TR.00T  
 V:/ESKAY.D/SURVEY/TRI/DEVELOPMENT/TRI/05 RAMP EXT TR.00T  
 V:/ESKAY.D/SURVEY/TRI/DEVELOPMENT/TRI/05 RAMP LOW TR.00T  
 V:/ESKAY.D/SURVEY/TRI/DEVELOPMENT/TRI/05 RAMP UP TR.00T  
 V:/ESKAY.D/SURVEY/TRI/DEVELOPMENT/TRI/06 RAMP TR.00T  
 V:/ESKAY.D/SURVEY/TRI/DEVELOPMENT/TRI/08 RAMP TR.00T  
 V:/ESKAY.D/SURVEY/TRI/DEVELOPMENT/TRI/109 RAMP TR.00T  
 V:/ESKAY.D/SURVEY/TRI/DEVELOPMENT/TRI/14 RAMP TR.00T  
 V:/ESKAY.D/SURVEY/TRI/DEVELOPMENT/TRI/15 RAMP TR.00T  
 V:/ESKAY.D/SURVEY/TRI/DEVELOPMENT/TRI/16 RAMP TR.00T  
 V:/ESKAY.D/SURVEY/TRI/DEVELOPMENT/TRI/17 RAMP TR.00T  
 V:/ESKAY.D/SURVEY/TRI/DEVELOPMENT/TRI/18 RAMP TR.00T  
 V:/ESKAY.D/SURVEY/TRI/DEVELOPMENT/TRI/21C RAMP TR.00T  
 V:/ESKAY.D/SURVEY/TRI/DEVELOPMENT/TRI/42 RAMP TR.00T  
 V:/ESKAY.D/SURVEY/TRI/DEVELOPMENT/TRI/44 RAMP TR.00T  
 V:/ESKAY.D/SURVEY/TRI/DEVELOPMENT/TRI/65 118 TR.00T  
 V:/ESKAY.D/SURVEY/TRI/DEVELOPMENT/TRI/73 RAMP TR.00T  
 V:/ESKAY.D/SURVEY/TRI/DEVELOPMENT/TRI/MAIN RAMP LOW TR.00T  
 V:/ESKAY.D/SURVEY/TRI/DEVELOPMENT/TRI/MAIN RAMP UP TR.00T  
 V:/ESKAY.D/SURFACE/TRI/OLD STOP MODEL TR /CPT\_49 SMALL.00T  
 V:/ESKAY.D/SURFACE/TRI/LIFT/TRI/S\_62 519 TR.00T

**Grid lines**

Absolute

**USER NOTES**  
 AuEq = Au + (Ag/68)

**Eskay Creek Mine**

62 Stope Longsection  
 35 m thick  
 Looking Northwest

Scale: 1:250  
 Date: 24-Sep-2005  
 Project: ESKY  
 Drawn By: bdm  
 Checked:  
 Approved:  
 Drawing No. 11294