

East


West

LEGEND


- STOPPED AREAS
- LEVELS REHABILITATED BY YEAR 4

READILY AVAILABLE ORE BLOCK

CROWN SHAFT

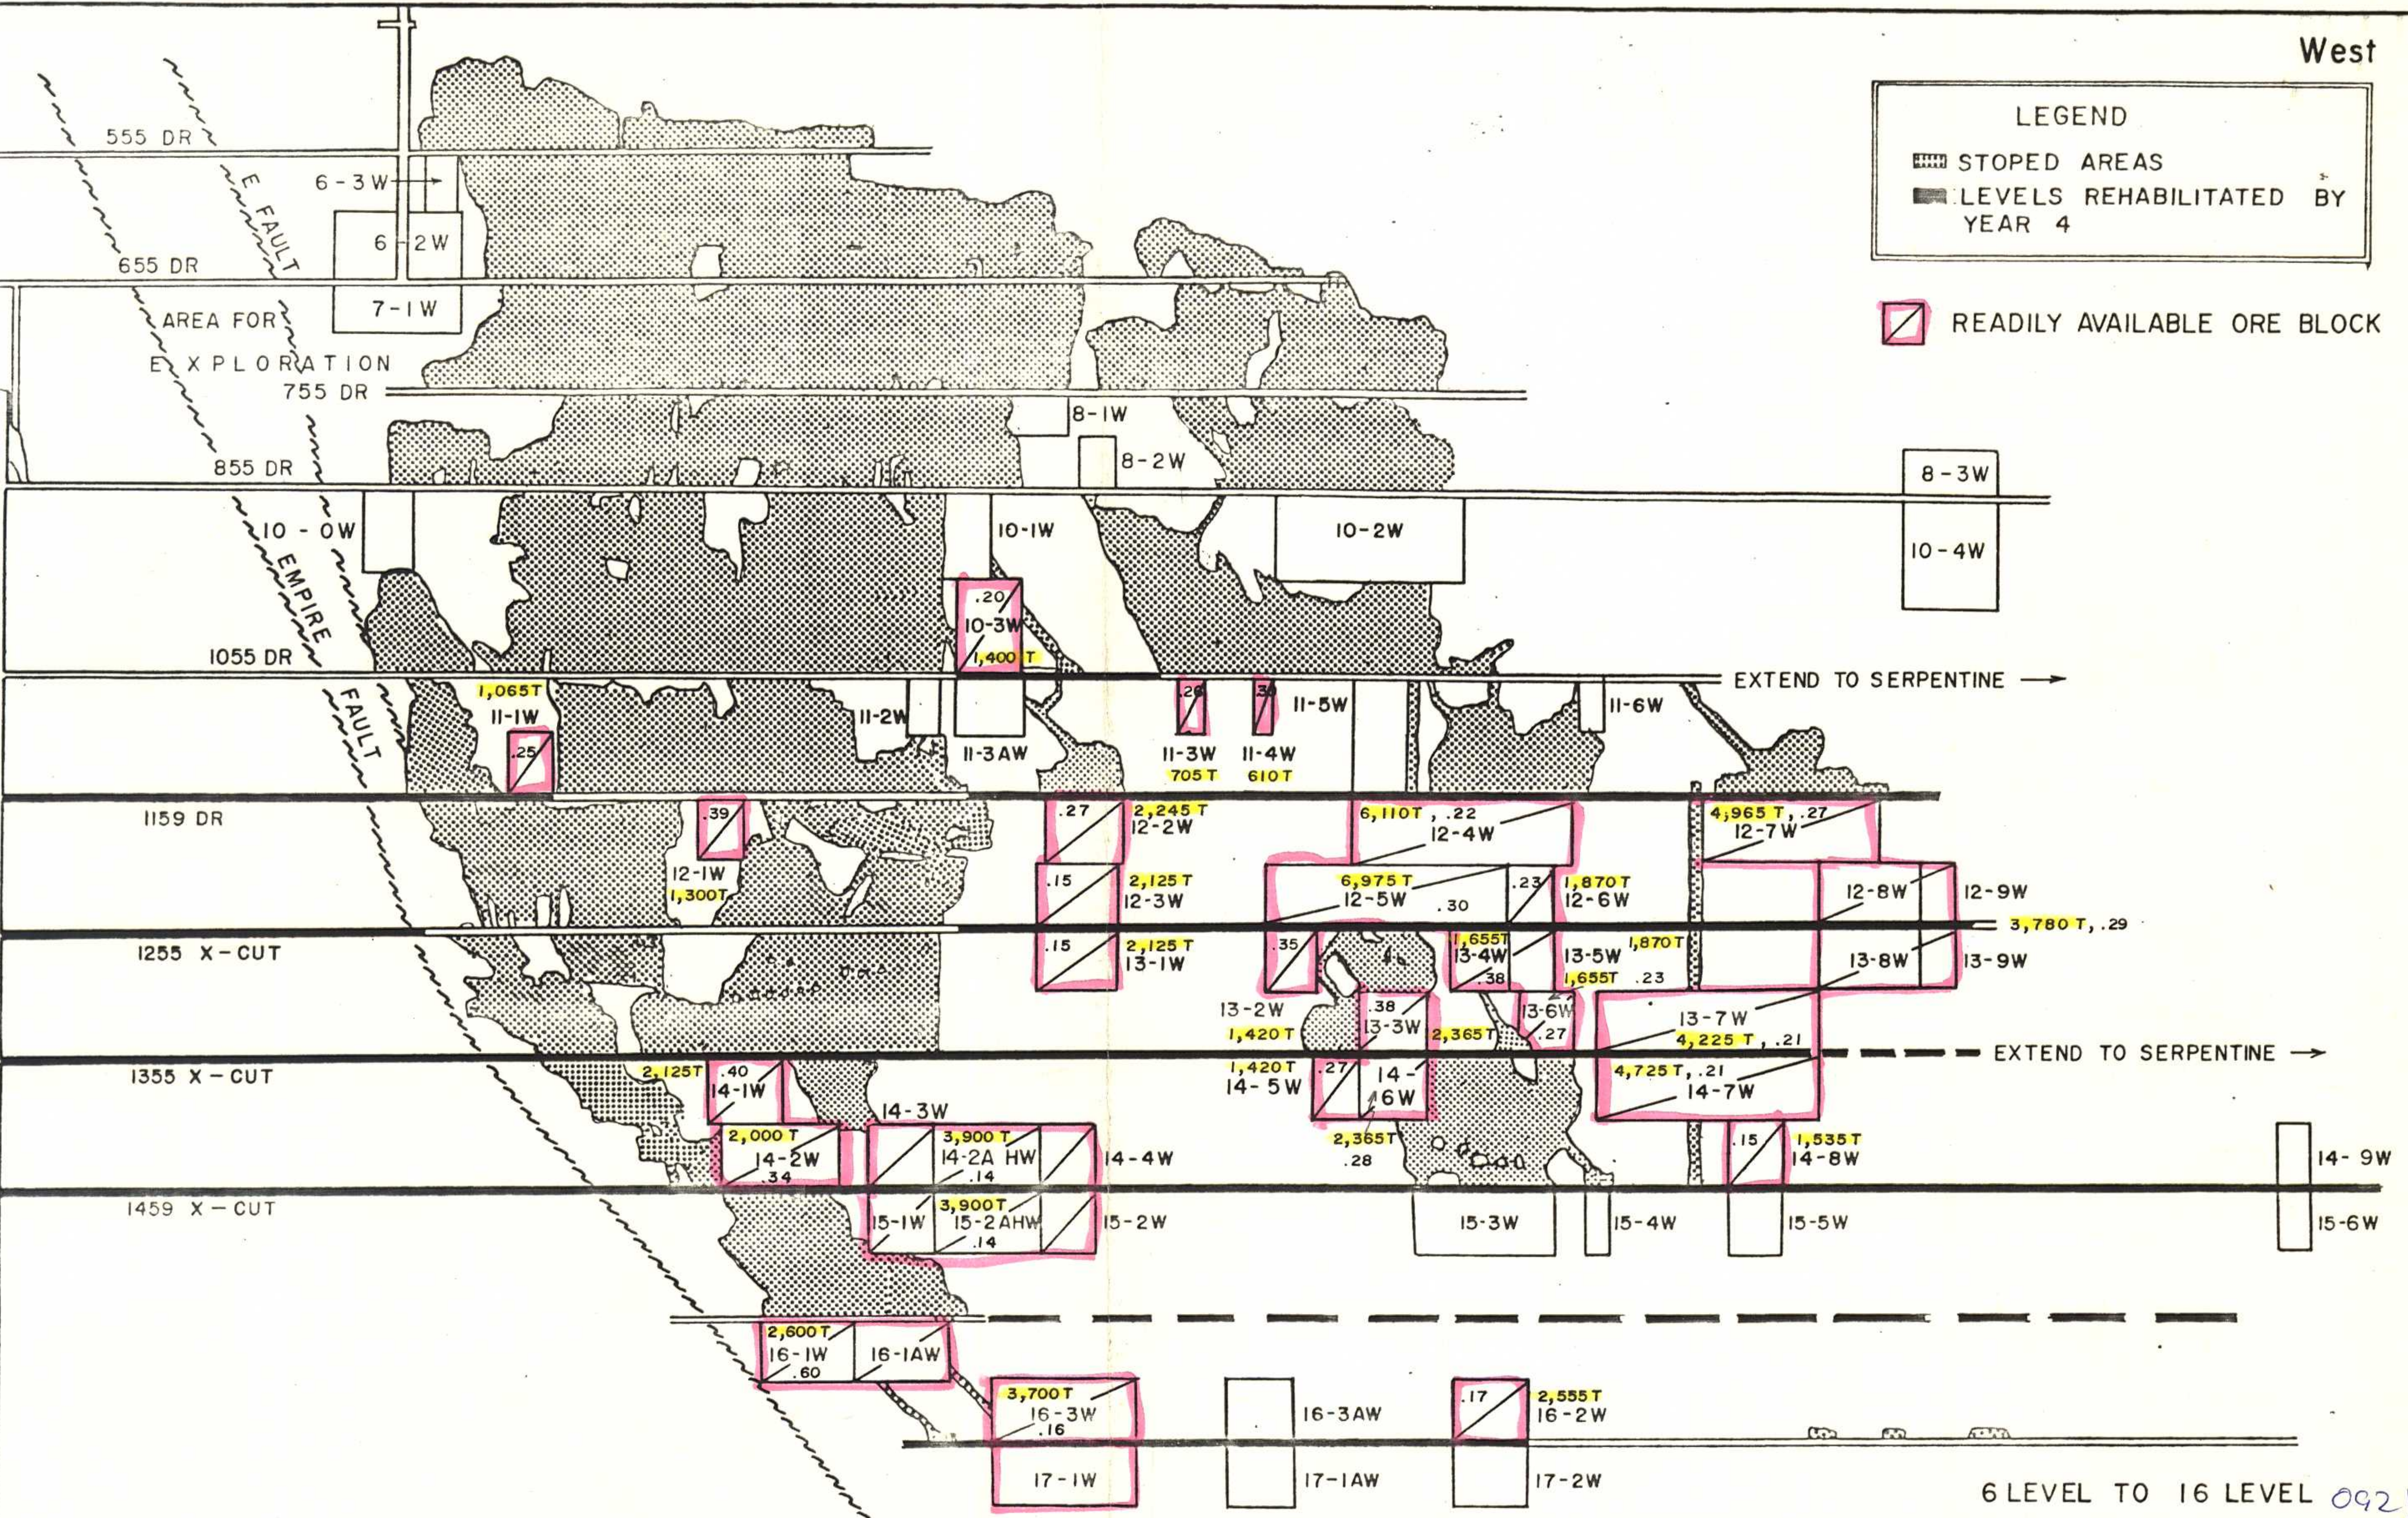

DRAFT

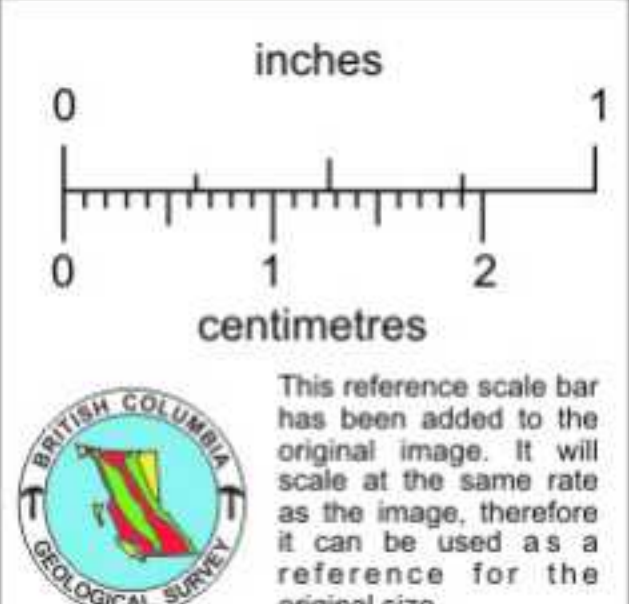

E & B EXPLORATIONS INC.
VANCOUVER CANADA

DATE	OFFICE	DEPARTMENT
3-17-82		

BRALORNE PROJECT
VERTICAL PROJECTION OF 55 VEIN

MAP INDEX NO.	SCALE	DRAWING NO.
820389	1" = 200'	18

6 LEVEL TO 16 LEVEL 092J