

825317


Aug 13-72

CAMP #4

Dewar Creek Project.

MAG. DIURNAL VARIATION 9AM-6PM. (^{5PM} ~~9~~ ⁸ Hours)

FLUX-GATE M.F.1 - MAG.

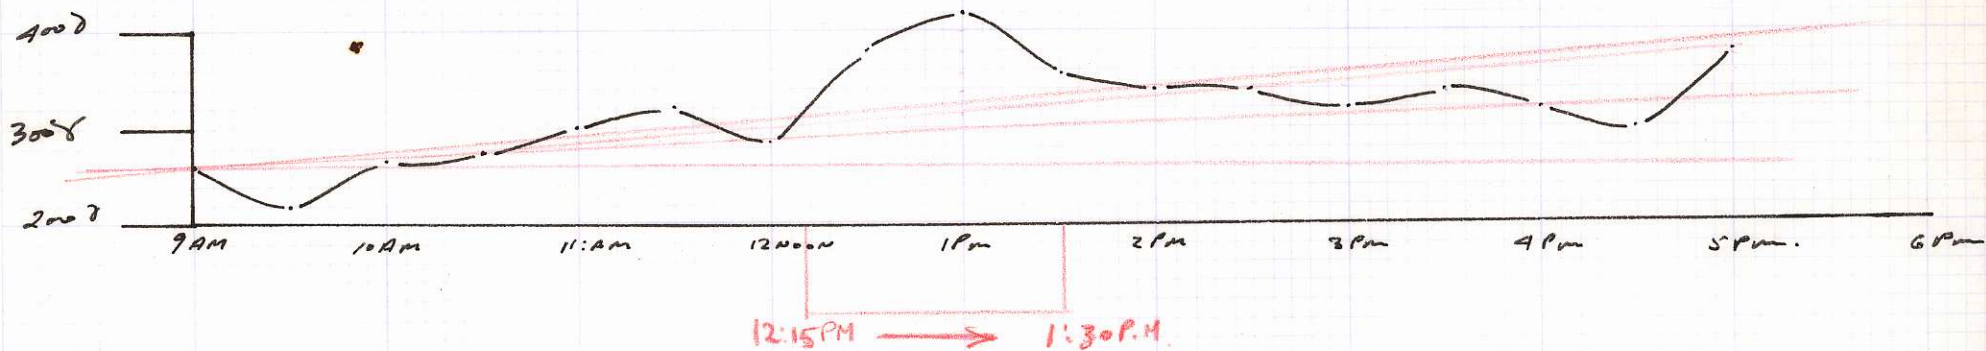

12.5" S15

L-29

28


4.5"


8.5"

12.5"



27

Map. 1" = 40 γ.
Scale. 1" = 200 ft.
L-28+00

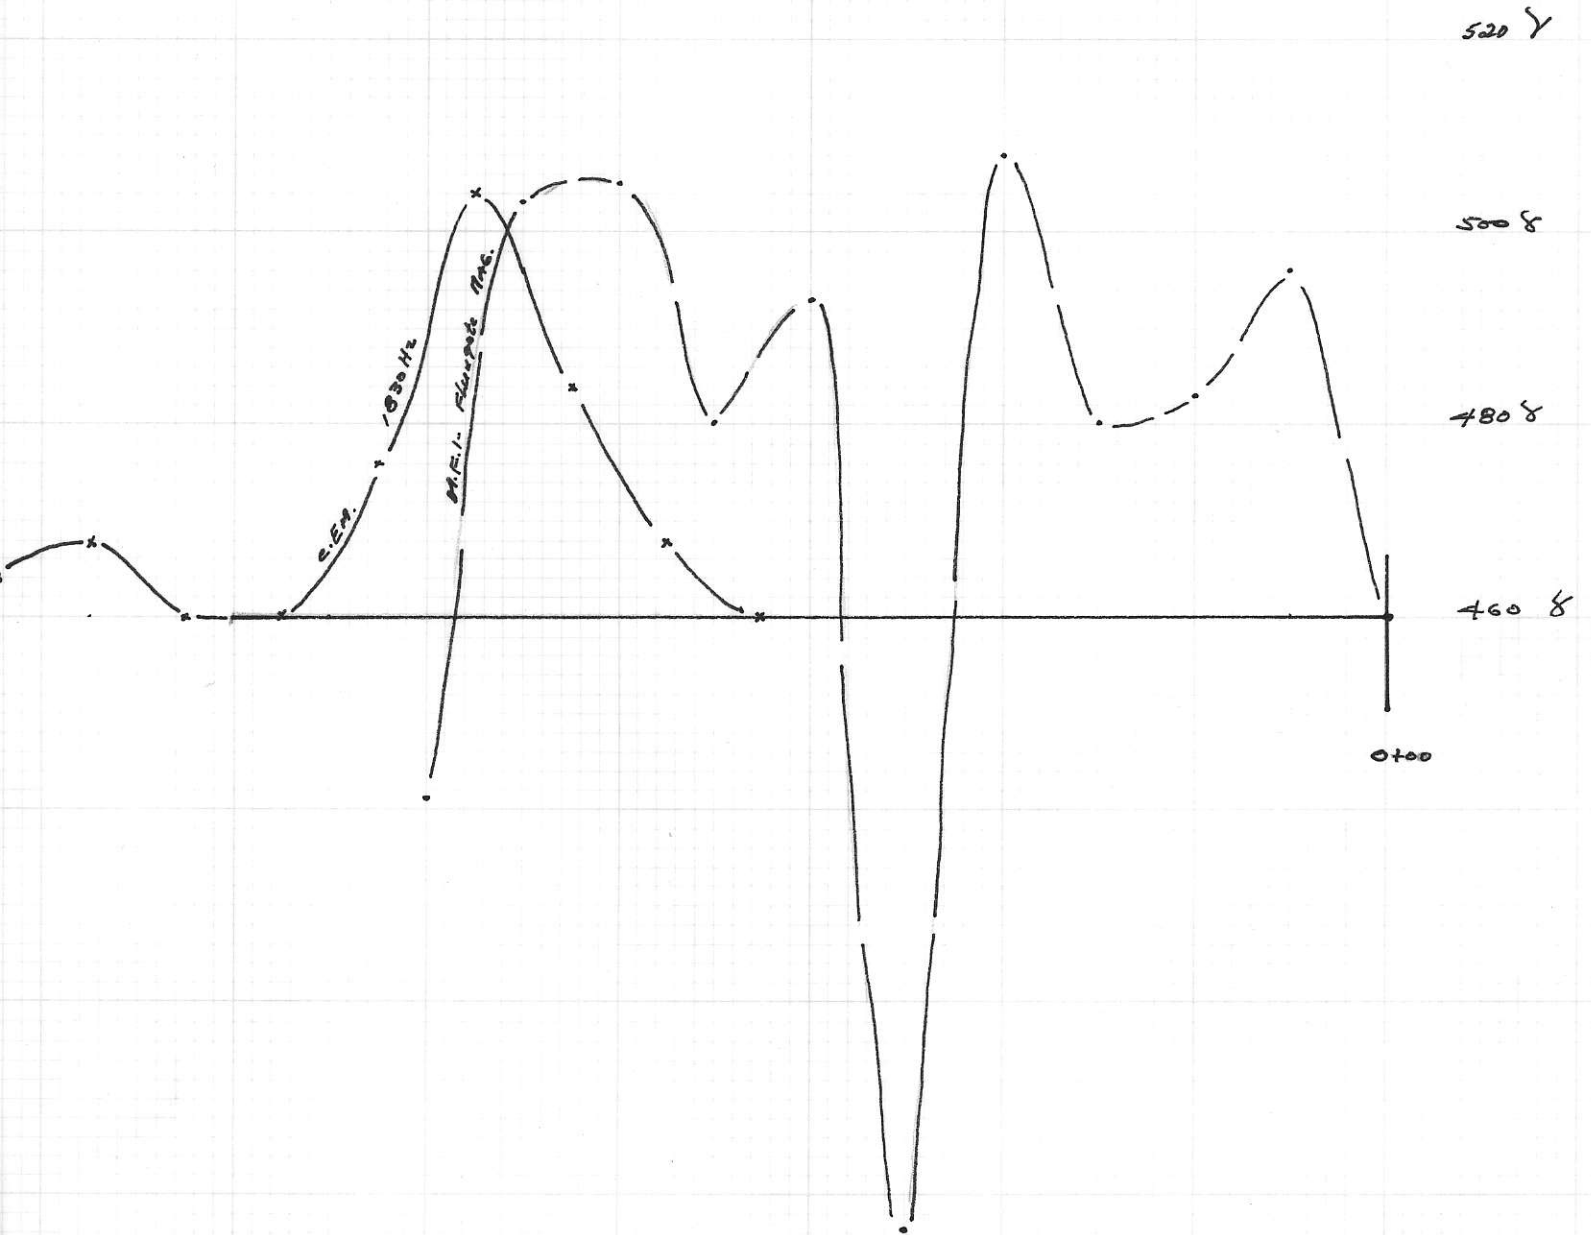

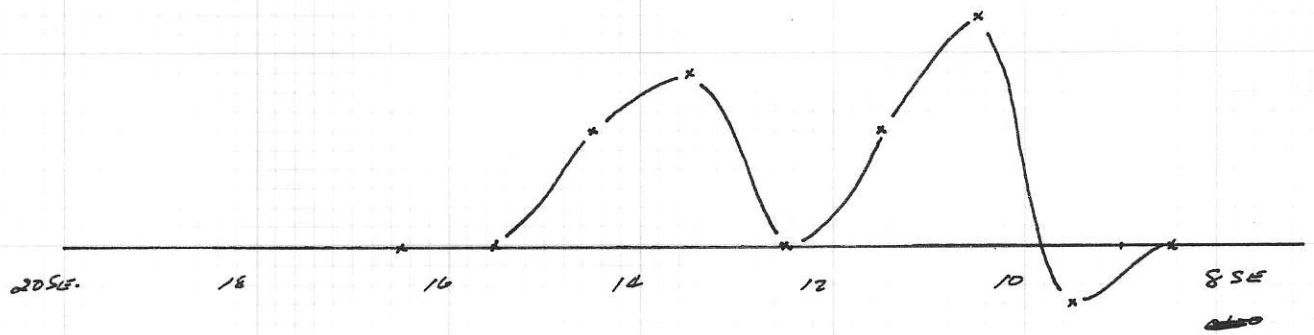

BY _____ DATE _____ SUBJECT _____ SHEET NO. _____ OF _____
CHKD. BY _____ DATE _____ JOB NO. _____

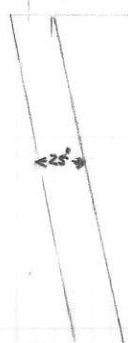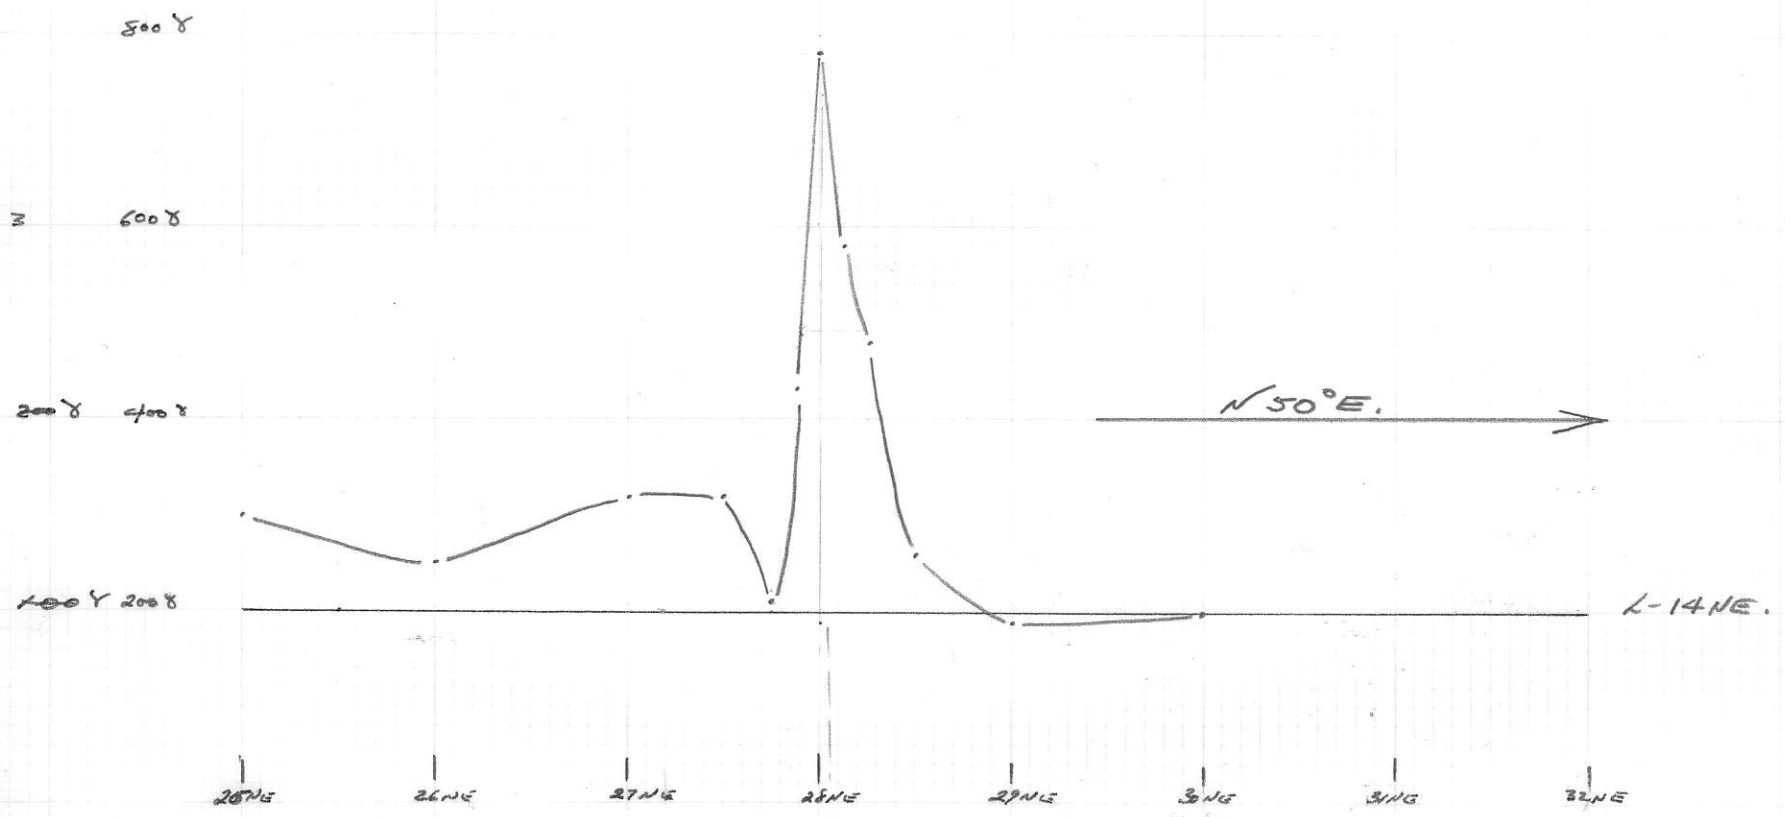

WIDTH = 25'