



MYRA FALLS

885876


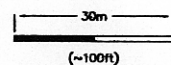


PLOT: VIEW (3) ON 11 X 17 421.64,266.7 DRAWING: H:\PLAN\18L\DWGSPLOT.DWG UPDATE 28 MAY 98

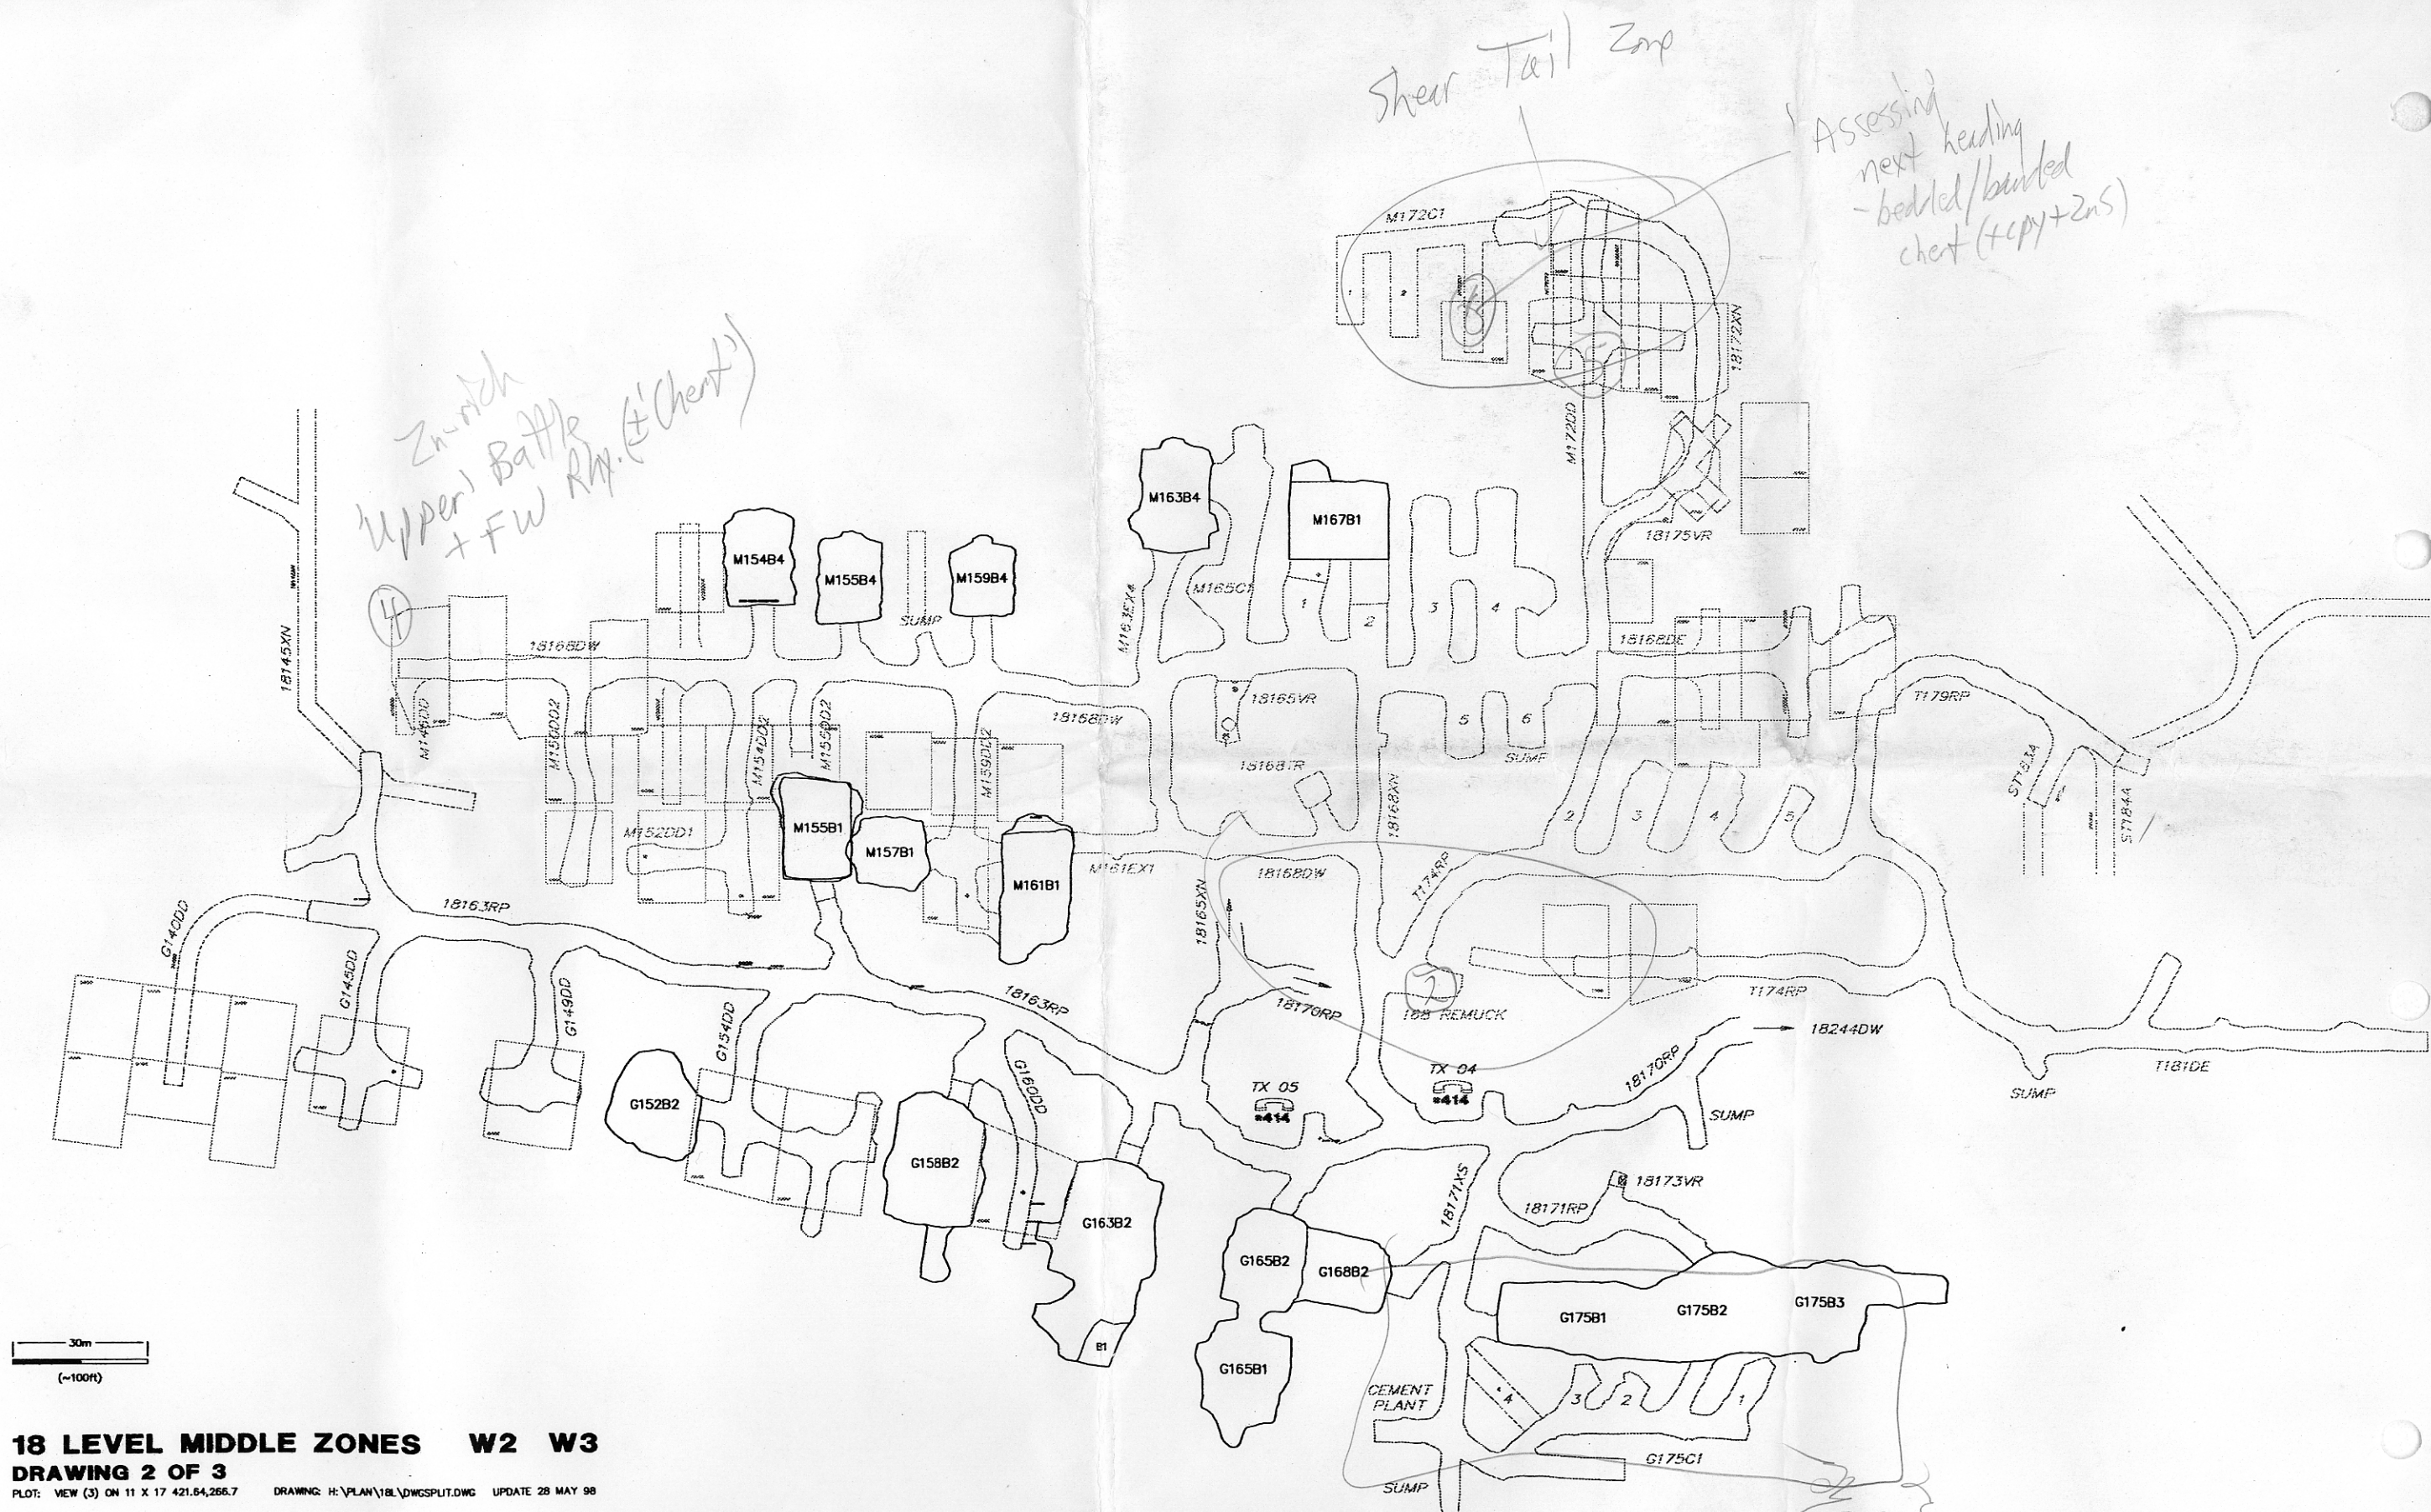

18 LEVEL MIDDLE ZONES W2 W3
DRAWING 2 OF 3

PLOT: VIEW (3) ON 11 X 17 421.64,266.7 DRAWING: H:\PLAN\18L\DWGSPLIT.DWG UPDATE 28 MAY 98

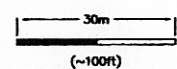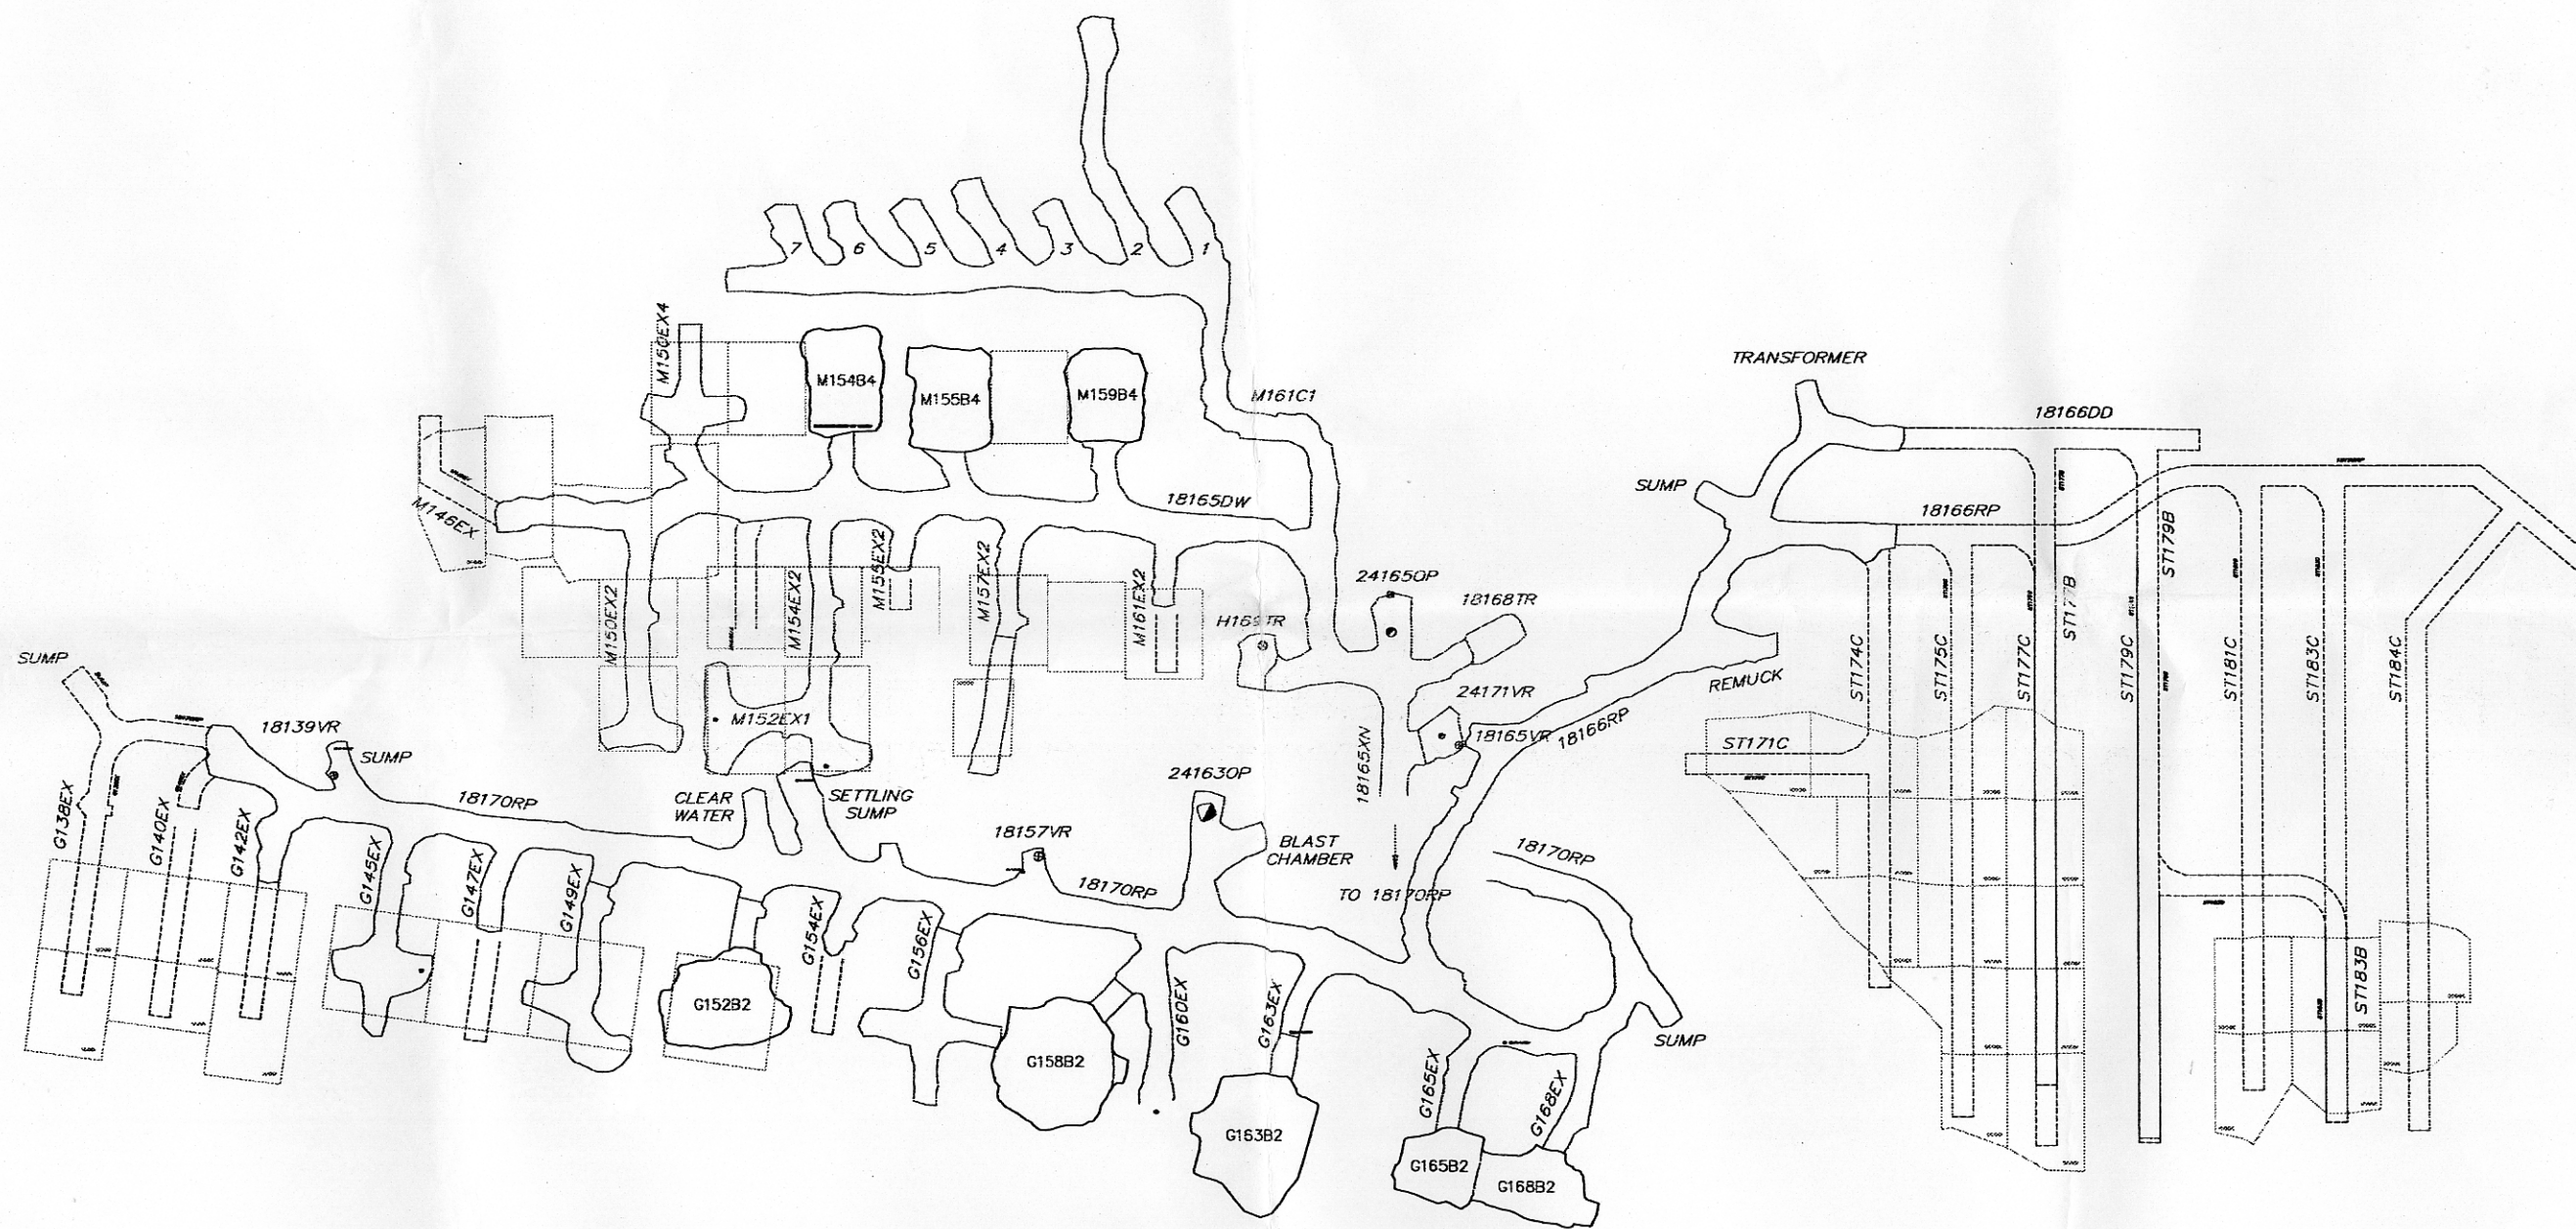

18 LEVEL LOWER ZONES W4 W6 W7
DRAWING 3 OF 3

PLOT: VIEW (3) ON 11 X 17 421.64,266.7 DRAWING: H:\PLAN\18L\DWGSPLOT.DWG UPDATE 28 MAY 98